


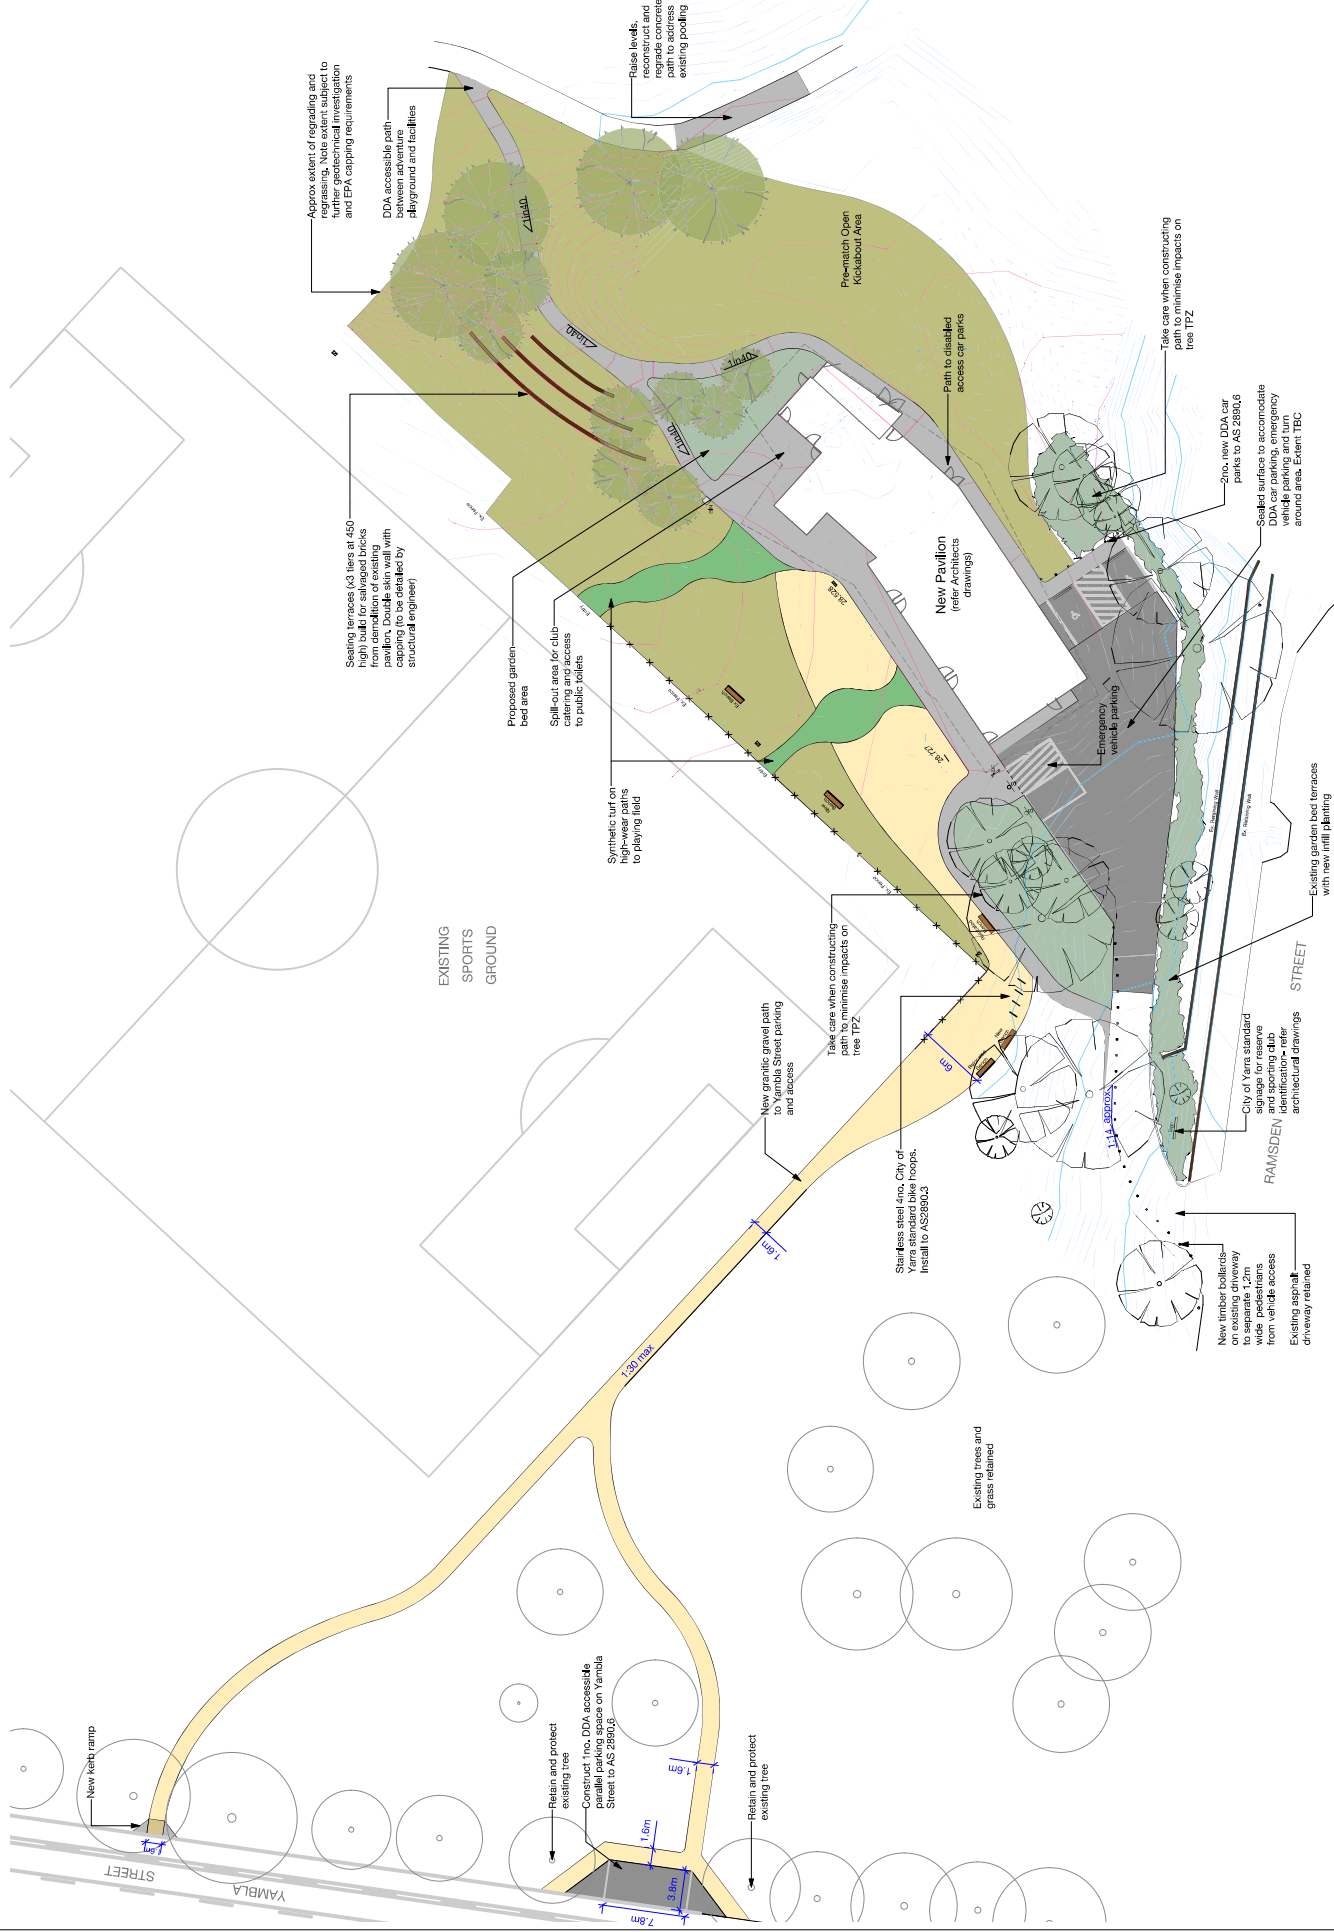

LEGEND
EXISTING

Symbol	Feature	Level
	Surface level	
	Tree Existing	
	Tree	
	Fence	
	Building	
	Kerb	
	Existing spot levels	
	Bin	
	Bench	
	Contours	
	Takla pit	
	Irrigation pit	
	Unclassified pit	

Proposed

	Proposed native structure tree
	Native garden bed with 75mm tree topplings mulch
	Reinstated grass area
	Synthetic turf
	Coloured concrete path (to match existing)
	Asphalt
	Granitic gravel path
	New seat
	Bin
	Drinking fountain
	Contours regraded
	Possible seating terraces
	Signage for sports club
	Signage parking



CITY OF
YARRA

Consistent
k20 Architecture

Item No.	Detail	By
3	5/6/20 Town Planning Landscape Plans Rev 1 0.7/12/18 Draft Town Planning Landscape Plans	REVISED
4	0.7/12/18 Draft Town Planning Landscape Plans	REVISED

Dwg Date:	Date
Plot Date:	06/20
Drawn By:	DW
Checked By:	TH
CAD File Name:	YarnsDevCon_Town Planning.dwg

Project No. **18052**
Yambla Pavilion
Ramsden St, Clifton Hill VIC 3747