


Shaping Gleadell Street

Idea A - Market Day Potential Setup

Plan View

Not to scale

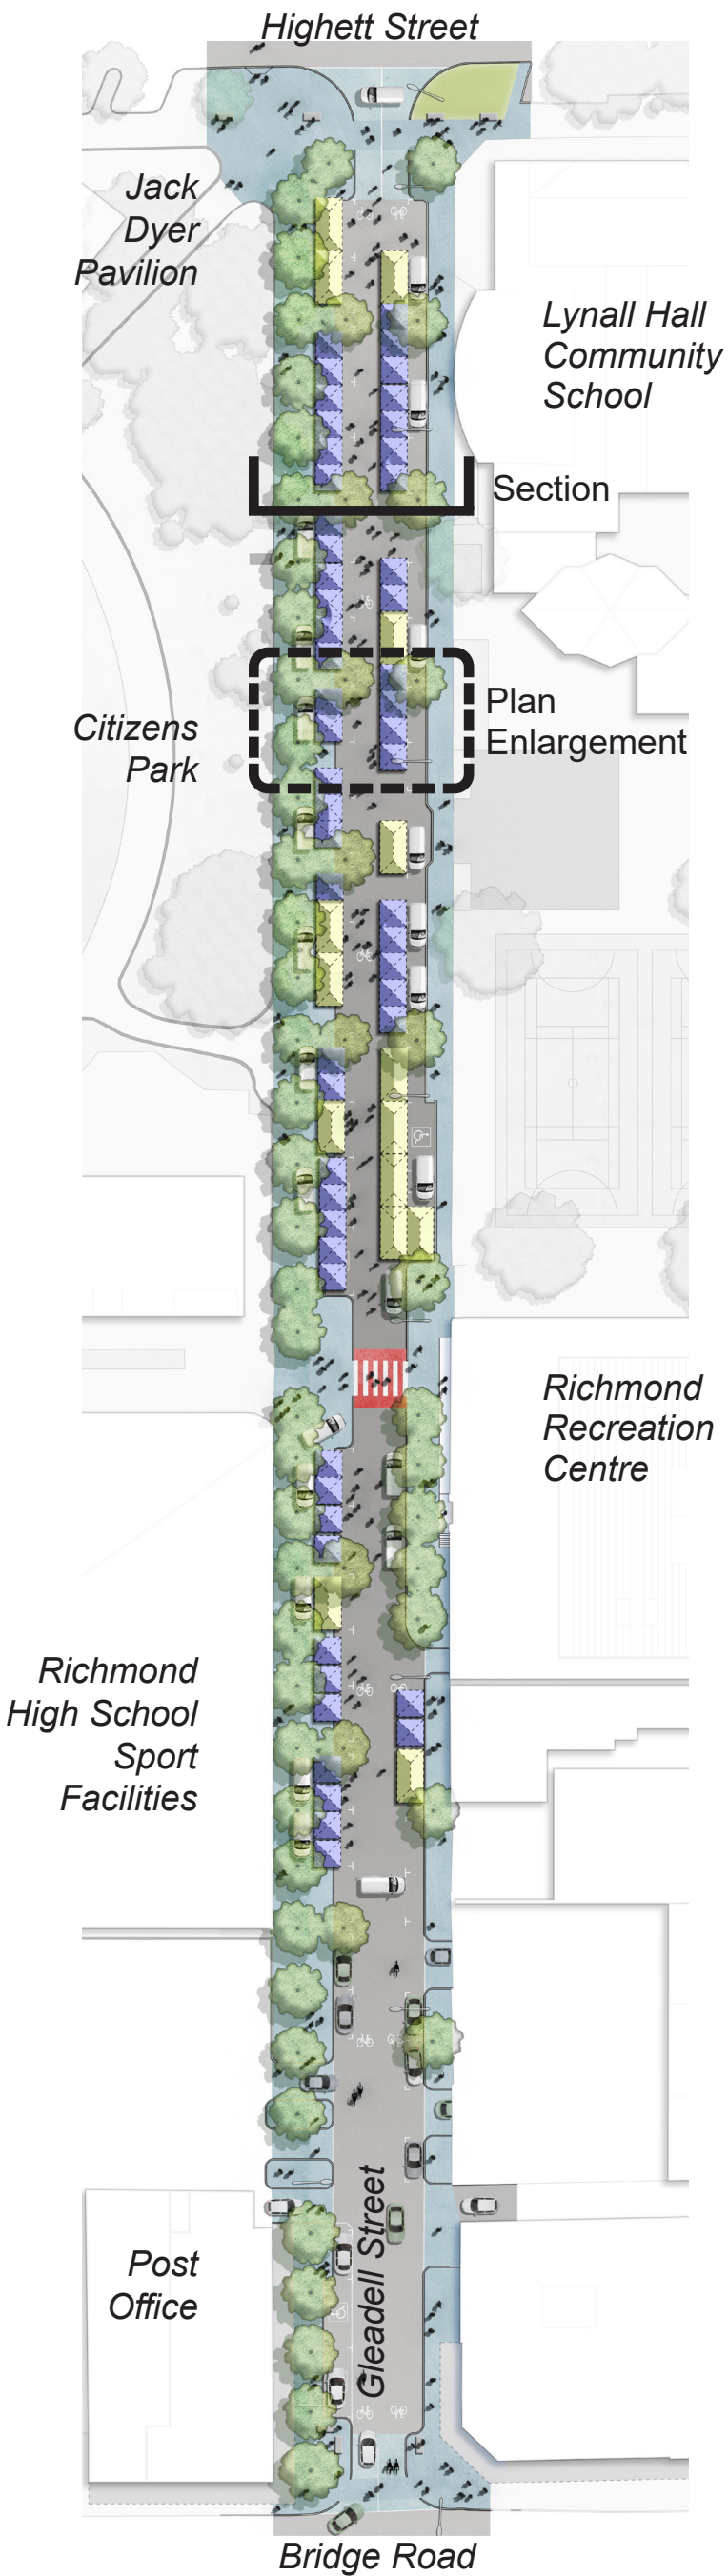


Typical Existing Condition Aerial View

Aerial image Nearmap.com 31 August 2019




Plan Enlargement

Not to scale

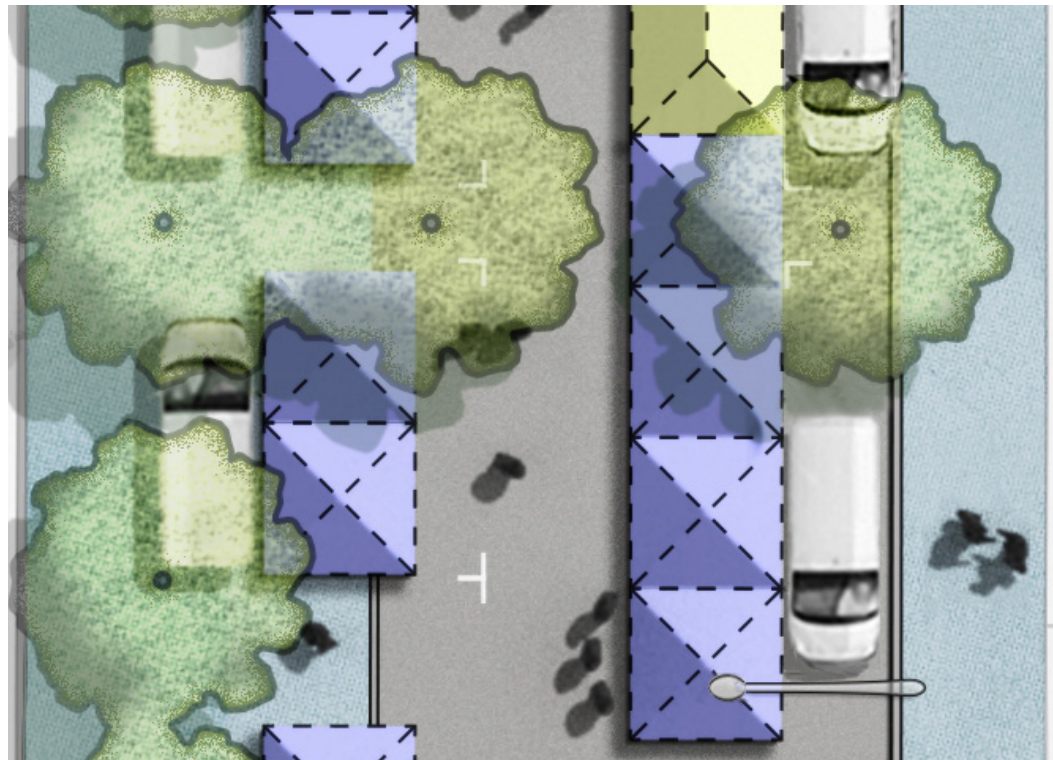

Typical Section

Not to scale

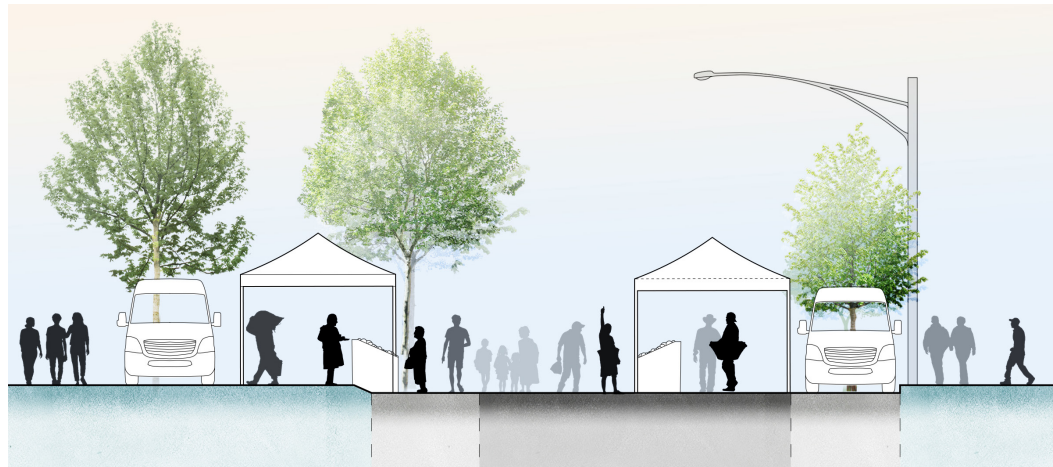


Market potential setup.
Market stallholders feedback, input and ideas will inform the concept design for the street to ensure that the market will function and thrive into the future.

Shaping Gleadell Street

Idea B - Market Day Potential Setup

Plan View

Not to scale

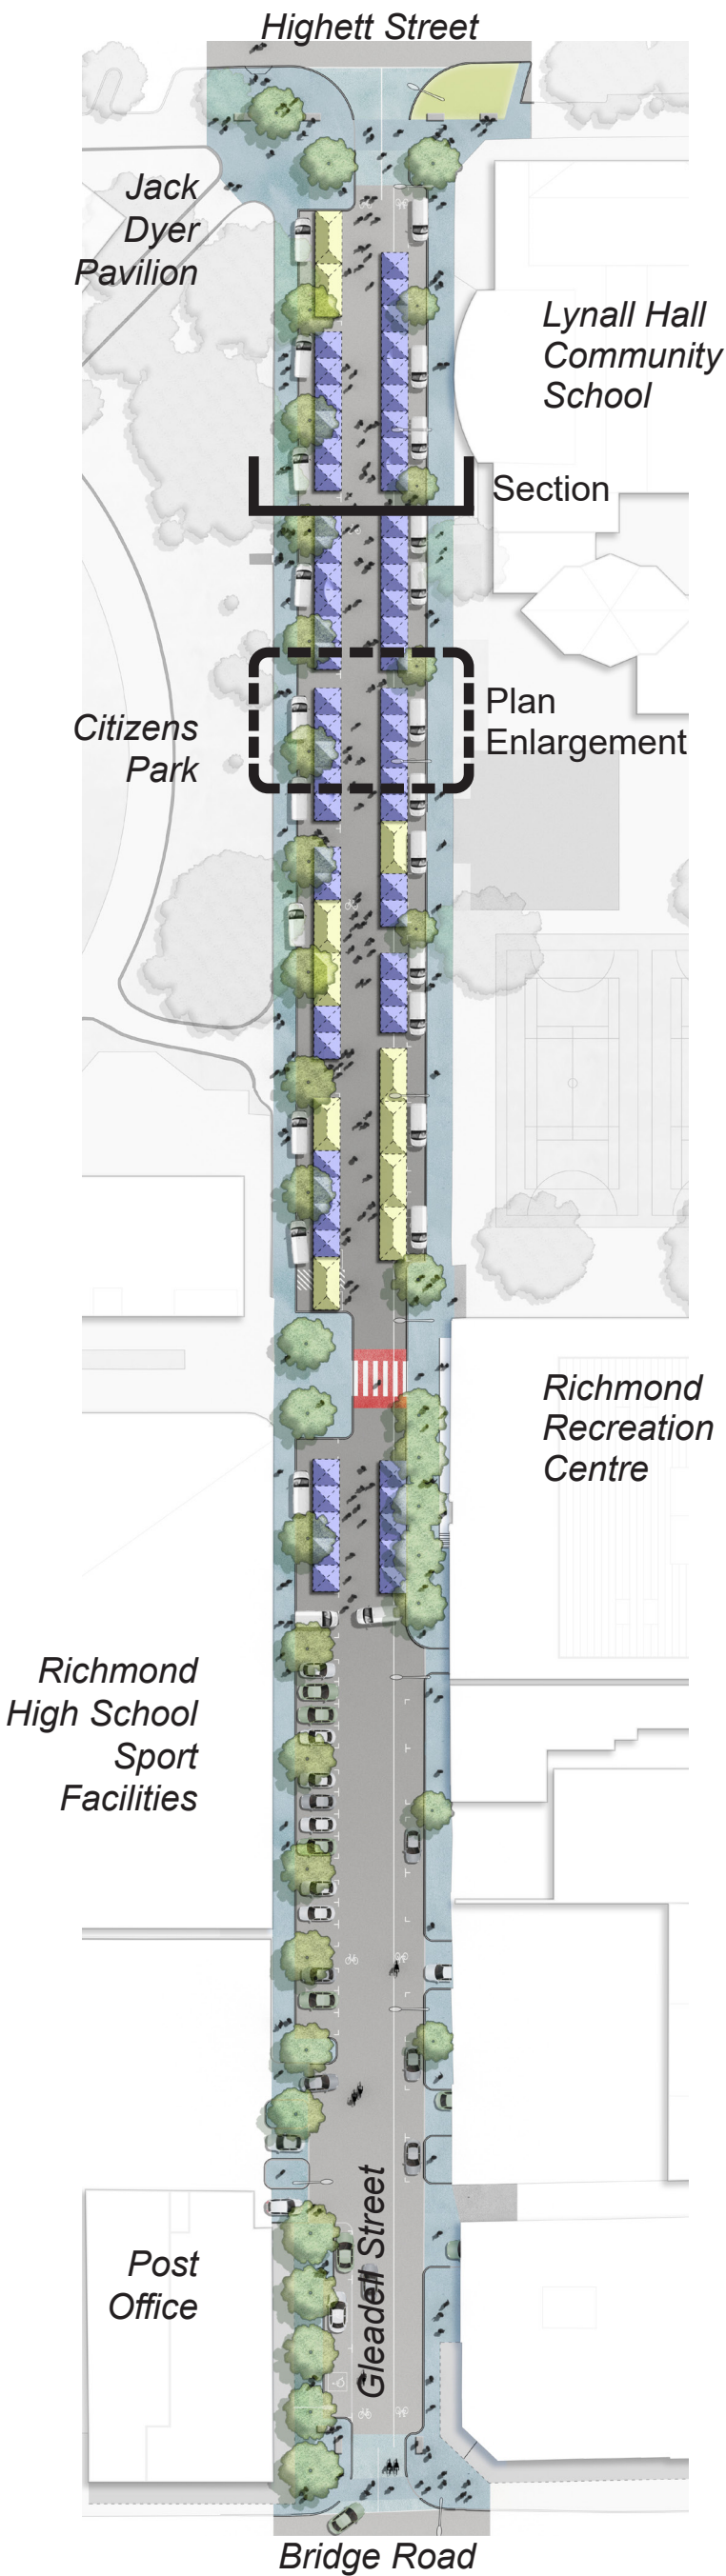


Typical Existing Condition Aerial View

Aerial image Nearmap.com 31 August 2019



Plan Enlargement

Not to scale

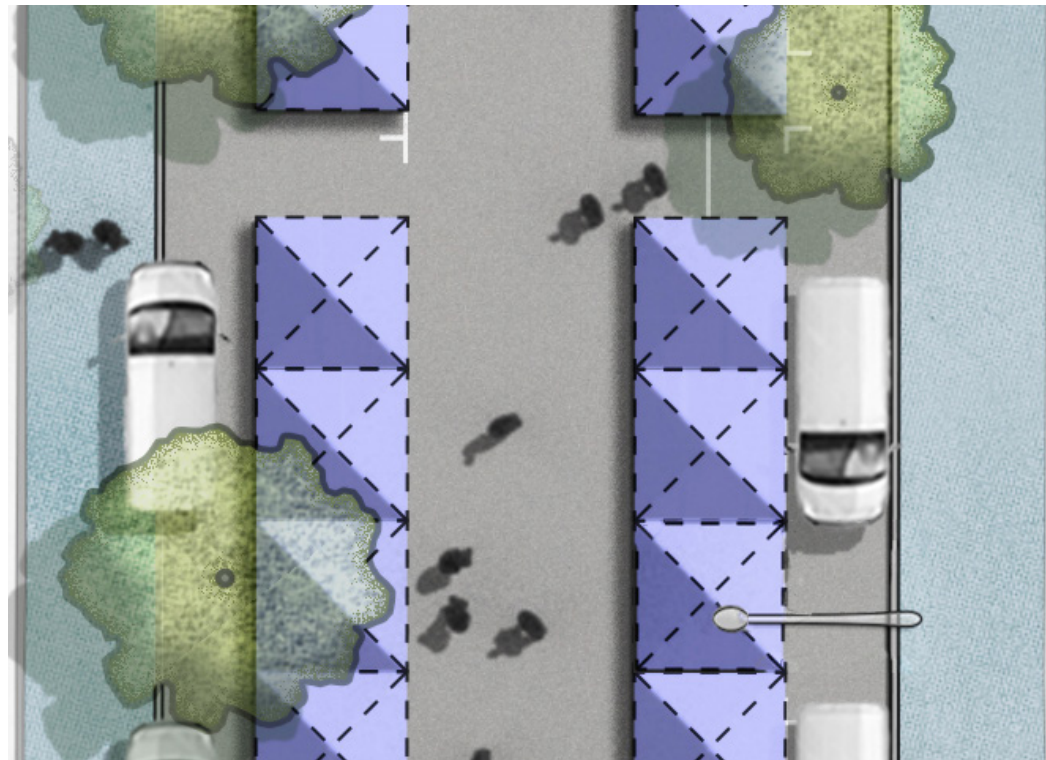

Typical Section

Not to scale



Market potential setup.
Market stallholders feedback, input and ideas will inform the concept design for the street to ensure that the market will function and thrive into the future.