


CLIFTON HILL AND NORTH ABBOTSFORD ROAD SAFETY STUDY

HEIDELBERG ROAD / FENWICK STREET (LOCATION 1)

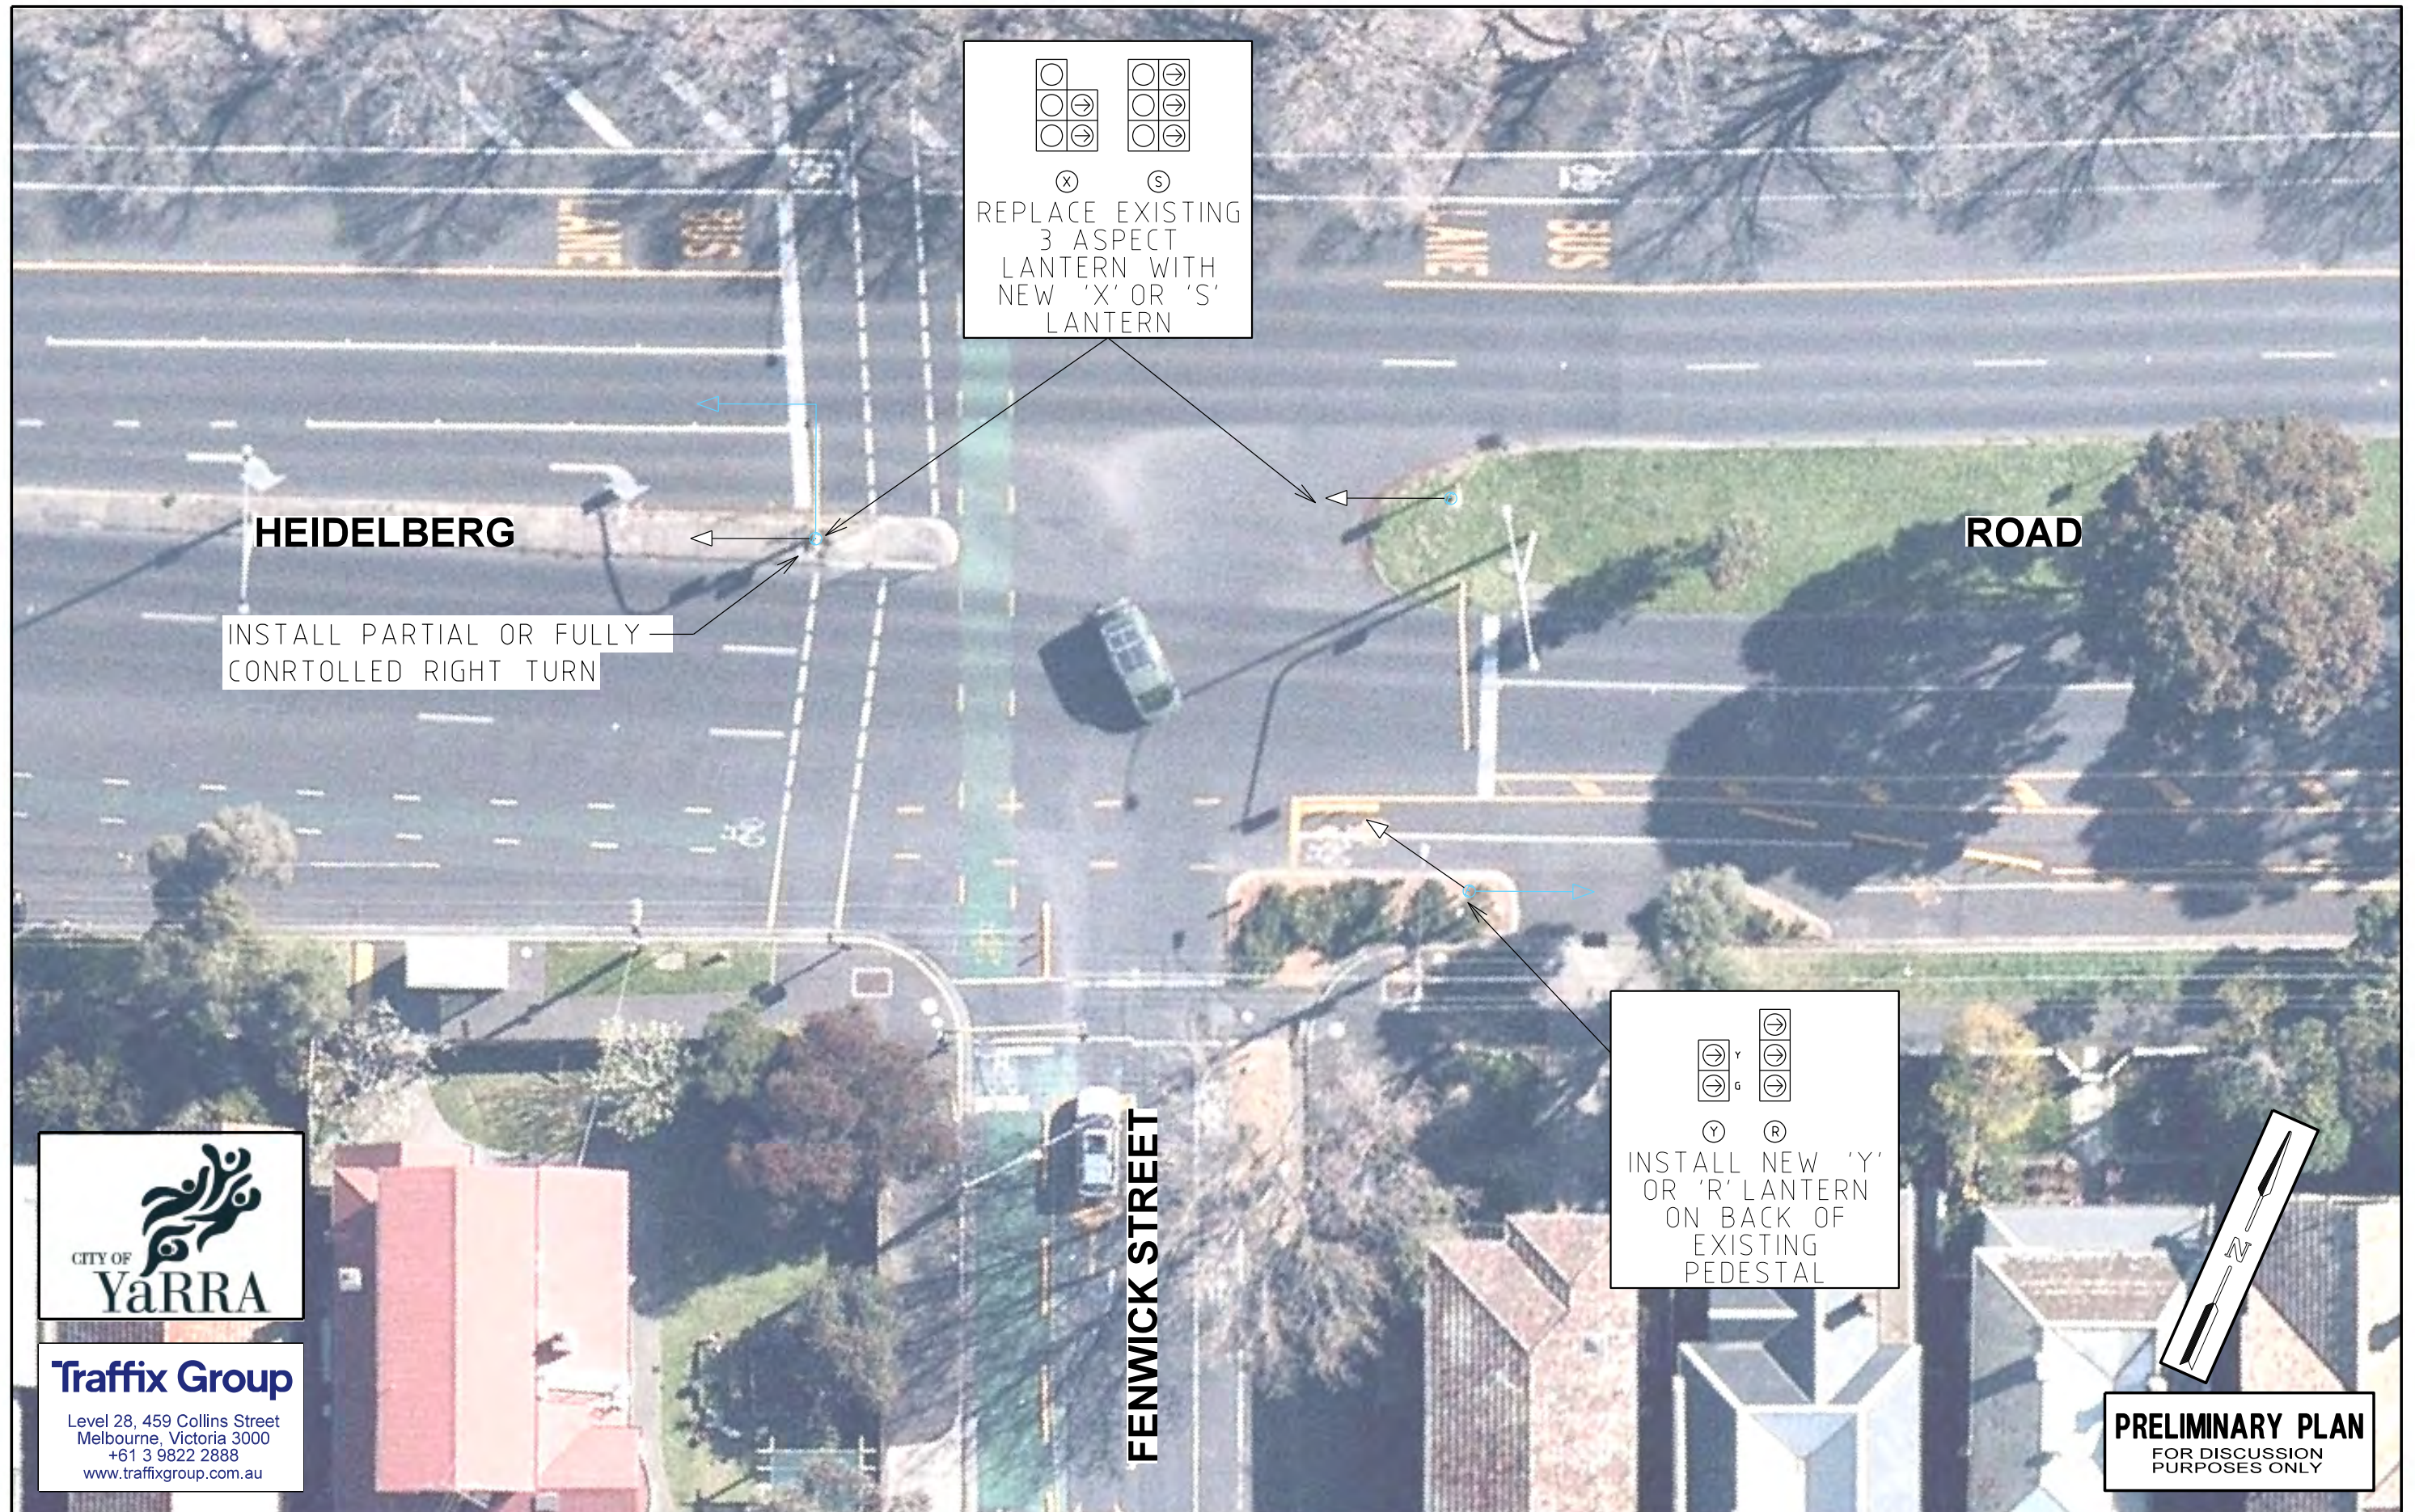

Traffix Group

Level 28, 459 Collins Street
Melbourne, Victoria 3000
+61 3 9822 2888
www.traffixgroup.com.au

FENWICK STREET

PRELIMINARY PLAN
FOR DISCUSSION
PURPOSES ONLY

DATE: 24/05/2022
MODEL: G31216401-01
FILE: P:\Synergy\Projects\GPR31216401-01\Drawings\G31216401-01 Issue C.dgn

ISSUE	ISSUE DESCRIPTION	ISSUE DATE
C	ISSUED FOR COMMUNITY CONSULTATION	23/05/2022

CONCEPT PLAN

SCALE
1:250 (A3)
0 125 25 375 50

SHEET NUMBER: 01

CLIFTON HILL AND NORTH ABBOTSFORD ROAD SAFETY STUDY

RAMSDEN STREET / YAMBLA STREET (LOCATION 2)



DATE: 24/05/2022
MODEL: G31216-01-02
FILE: P:\Synergy\Projects\GPR31216\03-Drawings\G31216-01_Issue C.dgn

ISSUE	ISSUE DESCRIPTION	ISSUE DATE	SCALE	SHEET NUMBER
C	ISSUED FOR COMMUNITY CONSULTATION	23/05/2022	SCALE 1:250 (A3) 0 125 25 375 50	SHEET NUMBER: 02

CONCEPT PLAN

CLIFTON HILL AND NORTH ABBOTSFORD ROAD SAFETY STUDY

YAMBLA STREET AT KIEWA STREET (LOCATION 3)



Traffix Group

Level 28, 459 Collins Street
Melbourne, Victoria 3000
+61 3 9822 2888
www.traffixgroup.com.au

DATE: 24/05/2022
MODEL: G312640-103
FILE: P:\Synergy\Projects\GPR3\GPR31218\03-Drawings\G31218-01 Issue C.dgn

ISSUE	ISSUE DESCRIPTION	ISSUE DATE
C	ISSUED FOR COMMUNITY CONSULTATION	23/05/2022



CONCEPT PLAN

SCALE
0 125 25 375 50
1250 (A3)

SHEET NUMBER: 03

CLIFTON HILL AND NORTH ABBOTSFORD ROAD SAFETY STUDY

ROSENEATH STREET / YAMBLA STREET/GRAY STREET (LOCATION 4)

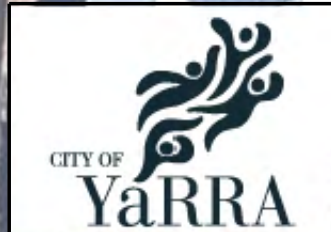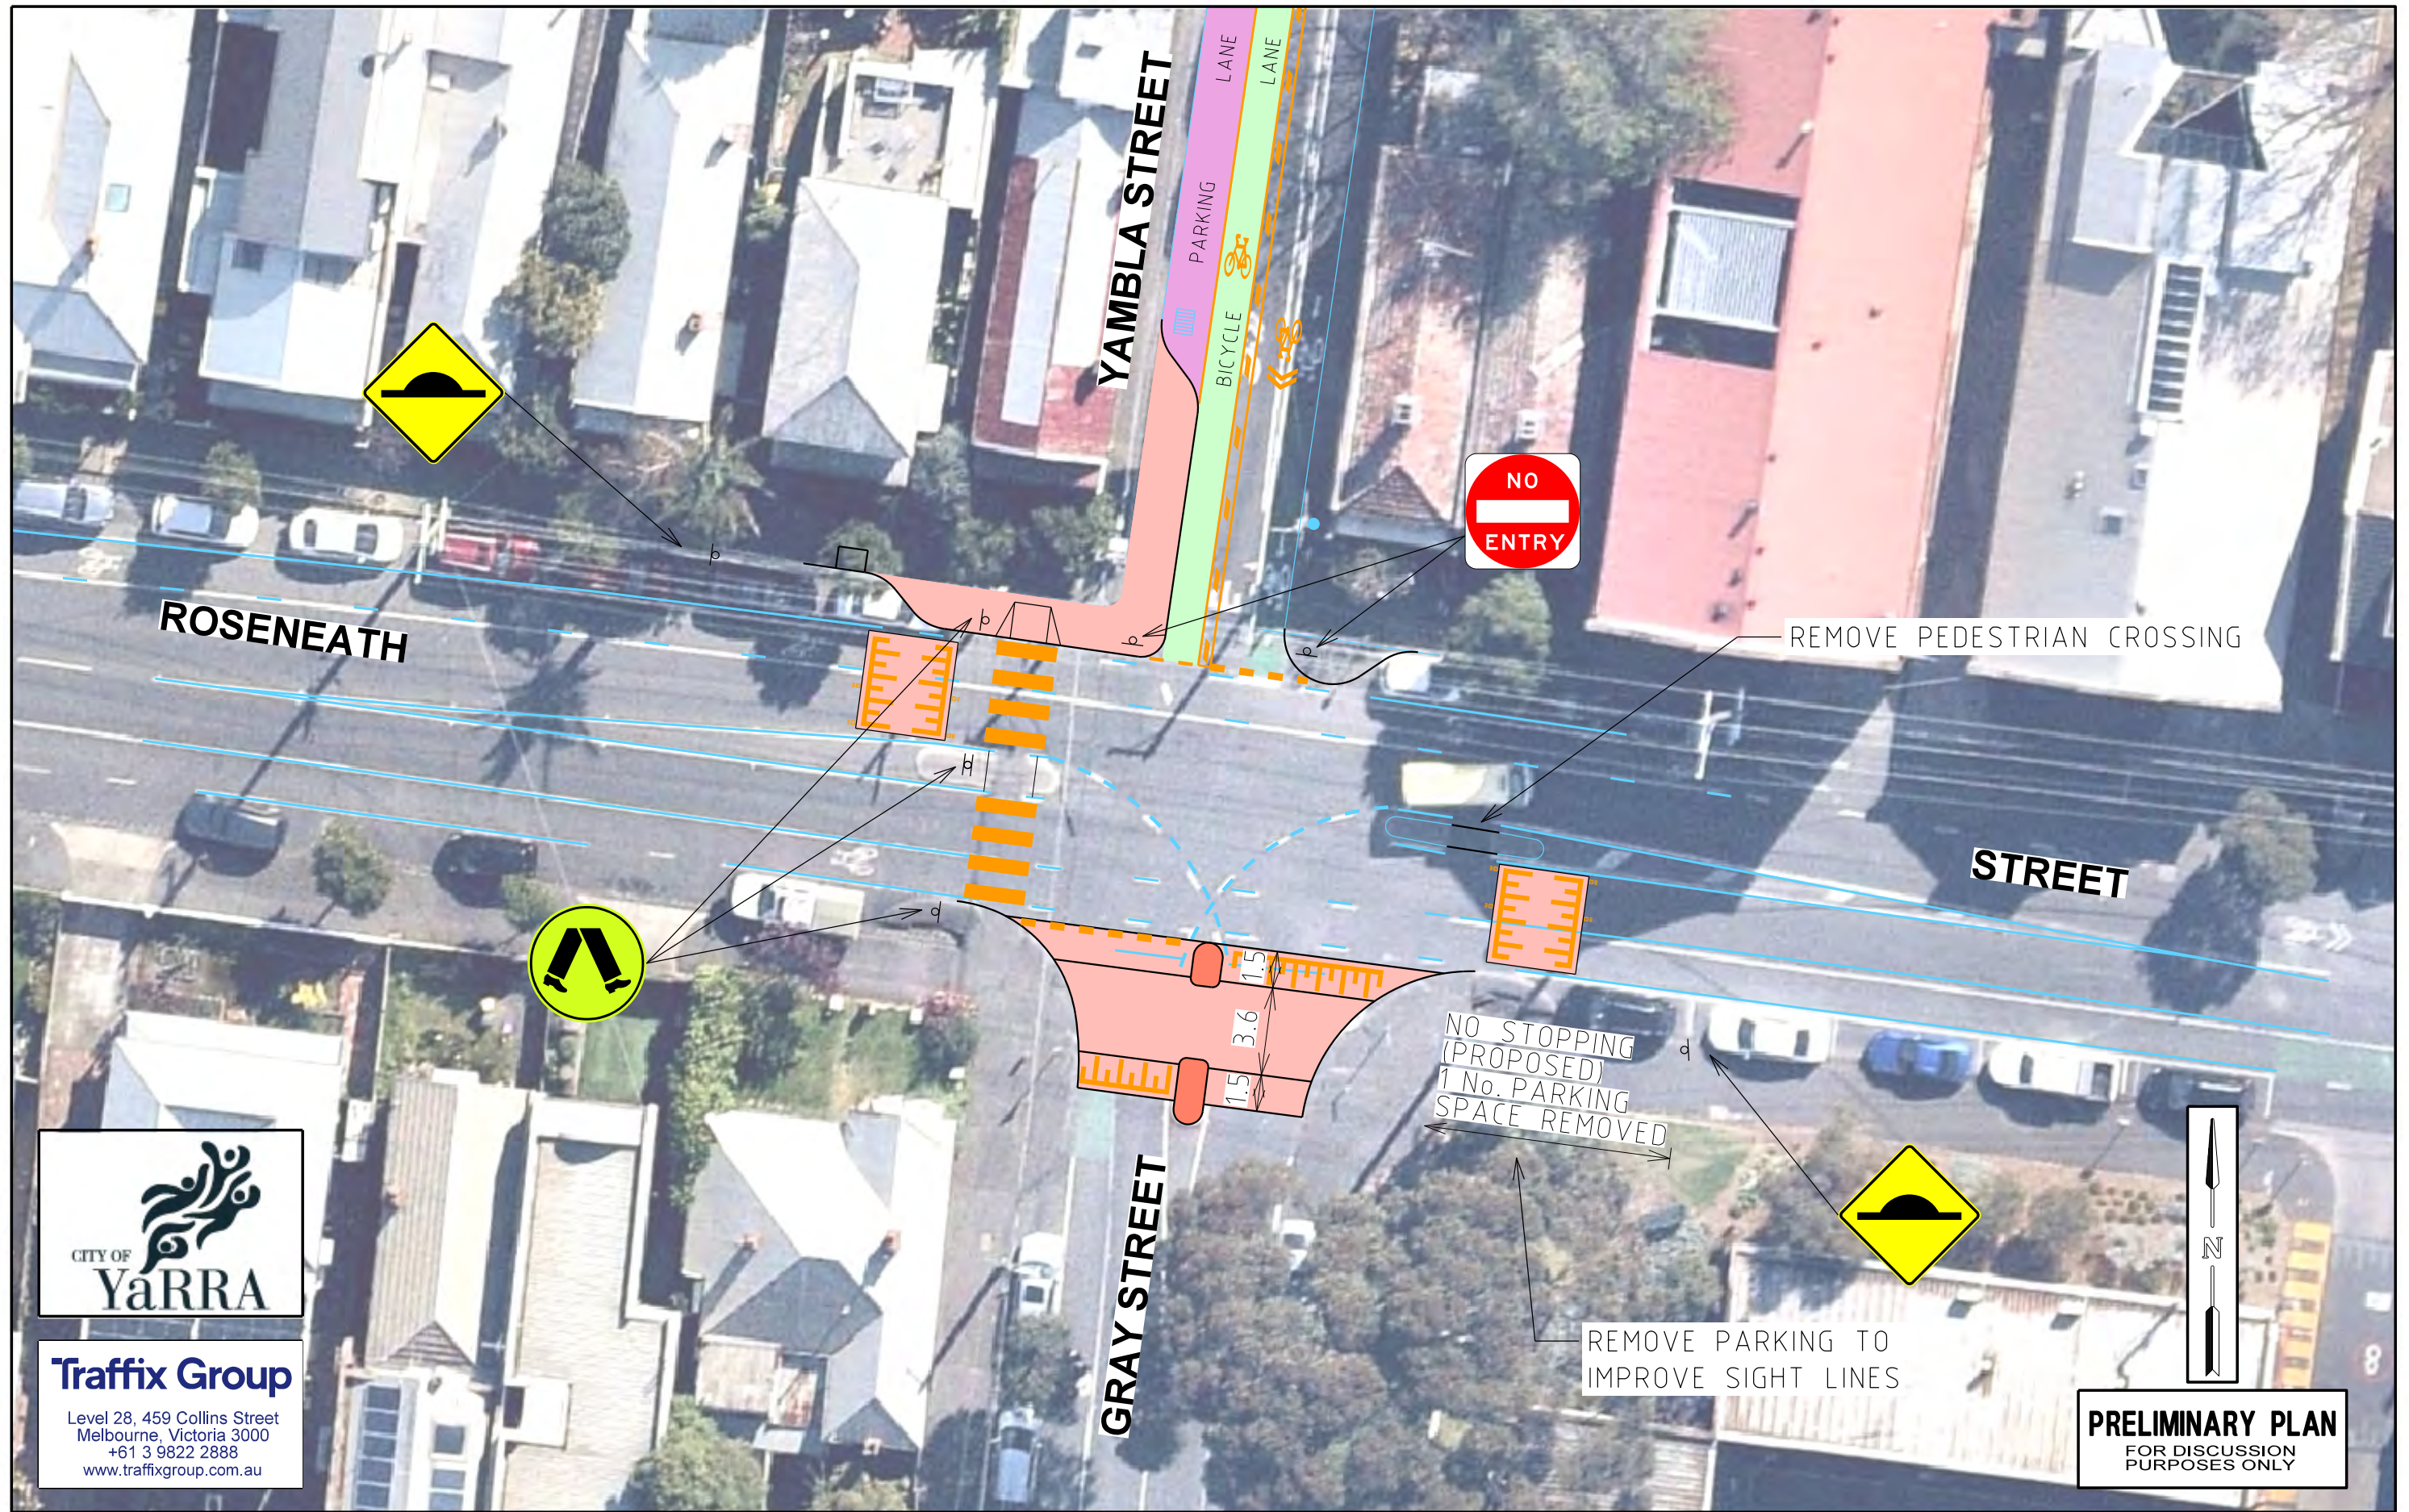

Traffix Group

Level 28, 459 Collins Street
Melbourne, Victoria 3000
+61 3 9822 2888
www.traffixgroup.com.au

ISSUE	ISSUE DESCRIPTION	ISSUE DATE
C	ISSUED FOR COMMUNITY CONSULTATION	23/05/2022

CONCEPT PLAN

CLIFTON HILL AND NORTH ABBOTSFORD ROAD SAFETY STUDY

NOONE STREET/GRAY STREET/TRENERRY CRESCENT (LOCATION 5A)



DATE: 24/05/2022
MODEL: G3121640-145
FILE: P:\Synergy\Projects\GPR3121640-Drawings\G3121640-1 Issue C.dgn

ISSUE	ISSUE DESCRIPTION	ISSUE DATE
C	ISSUED FOR COMMUNITY CONSULTATION	23/05/2022

CONCEPT PLAN

SCALE
1:250 (A3)
0 125 25 375 50

SHEET NUMBER: 05

CLIFTON HILL AND NORTH ABBOTSFORD ROAD SAFETY STUDY

NOONE STREET/GRAY STREET/TRENERRY CRESCENT (LOCATION 5B)



Traffix Group
Level 28, 459 Collins Street
Melbourne, Victoria 3000
+61 3 9822 2888
www.traffixgroup.com.au

REVERSE ONE WAY TRAFFIC FLOW
ON ALEXANDRA PARADE EAST

PRELIMINARY PLAN
FOR DISCUSSION
PURPOSES ONLY

CONCEPT PLAN

SCALE 1:250 (A3) 0 125 25 375 500
SHEET NUMBER: 06

DATE: 24/05/2022
MODEL: G3121640-146
FILE: P:\Synergy\Projects\GPR3121640-146-Drawings\G3121640-146-Issue C.dgn

CLIFTON HILL AND NORTH ABBOTSFORD ROAD SAFETY STUDY

TRENERRY CRESCENT AT EASTERN FREEWAY (LOCATION 6A) - INTERIM TREATMENT



DATE: 24/05/2022
MODEL: G31216-01-07
FILE: P:\Synergy\Projects\GRP3\GRP31216\03-Drawings\G31216-01_Issue C.dgn

ISSUE	ISSUE DESCRIPTION	ISSUE DATE
C	ISSUED FOR COMMUNITY CONSULTATION	23/05/2022

CONCEPT PLAN

SCALE
1:500 (A3)
0 2.5 5 7.5 10

SHEET NUMBER: 07

CLIFTON HILL AND NORTH ABBOTSFORD ROAD SAFETY STUDY

TRENERRY CRESCENT AT EASTERN FREEWAY (LOCATION 6B) - ULTIMATE TREATMENT



Traffix Group
Level 28, 459 Collins Street
Melbourne, Victoria 3000
+61 3 9822 2888
www.traffixgroup.com.au

DATE: 24/05/2022
MODEL: G31216-01-08
FILE: P:\Synergy\Projects\GRP3\GRP31216\03-Drawings\G31216-01_Issue C.dgn

ISSUE	ISSUE DESCRIPTION	ISSUE DATE	CONCEPT PLAN	SCALE	SHEET NUMBER: 07
B	ISSUED FOR COUNCIL WORKING GROUP DISCUSSION	05/05/2022		1:500 (A3) 0 2.5 5 7.5 10	

CLIFTON HILL AND NORTH ABBOTSFORD ROAD SAFETY STUDY

TRENERRY CRESCENT NEAR DIGHTS FALLS CARPARK (LOCATION 6)



Traffix Group

Level 28, 459 Collins Street
Melbourne, Victoria 3000
+61 3 9822 2888
www.traffixgroup.com.au

PRELIMINARY PLAN
FOR DISCUSSION
PURPOSES ONLY

DATE: 24/05/2022
MODEL: G3126401-22
FILE: P:\Synergy\Projects\GPR31218\03-Drawings\G3126401-Issue C.dgn

ISSUE	ISSUE DESCRIPTION	ISSUE DATE
C	ISSUED FOR COMMUNITY CONSULTATION	23/05/2022

CONCEPT PLAN

SCALE
1:250 (A3)
0 125 250 375 500

SHEET NUMBER: 08

CLIFTON HILL AND NORTH ABBOTSFORD ROAD SAFETY STUDY

TRENERRY CRESCENT NEAR MAUGIE STREET (LOCATION 7A) - INTERIM TREATMENT



DATE: 24/05/2022
MODEL: G31216-01-09
FILE: P:\Synergy\Projects\G31216-01-09-Drawings\G31216-01 Issue C.dgn

ISSUE	ISSUE DESCRIPTION	ISSUE DATE
C	ISSUED FOR COMMUNITY CONSULTATION	23/05/2022


CONCEPT PLAN

SCALE
1:250 (A3)
0 125 25 375 50

SHEET NUMBER: 09

CLIFTON HILL AND NORTH ABBOTSFORD ROAD SAFETY STUDY

EASTERN FREEWAY PEDESTRIAN OVERPASS (LOCATION 8)

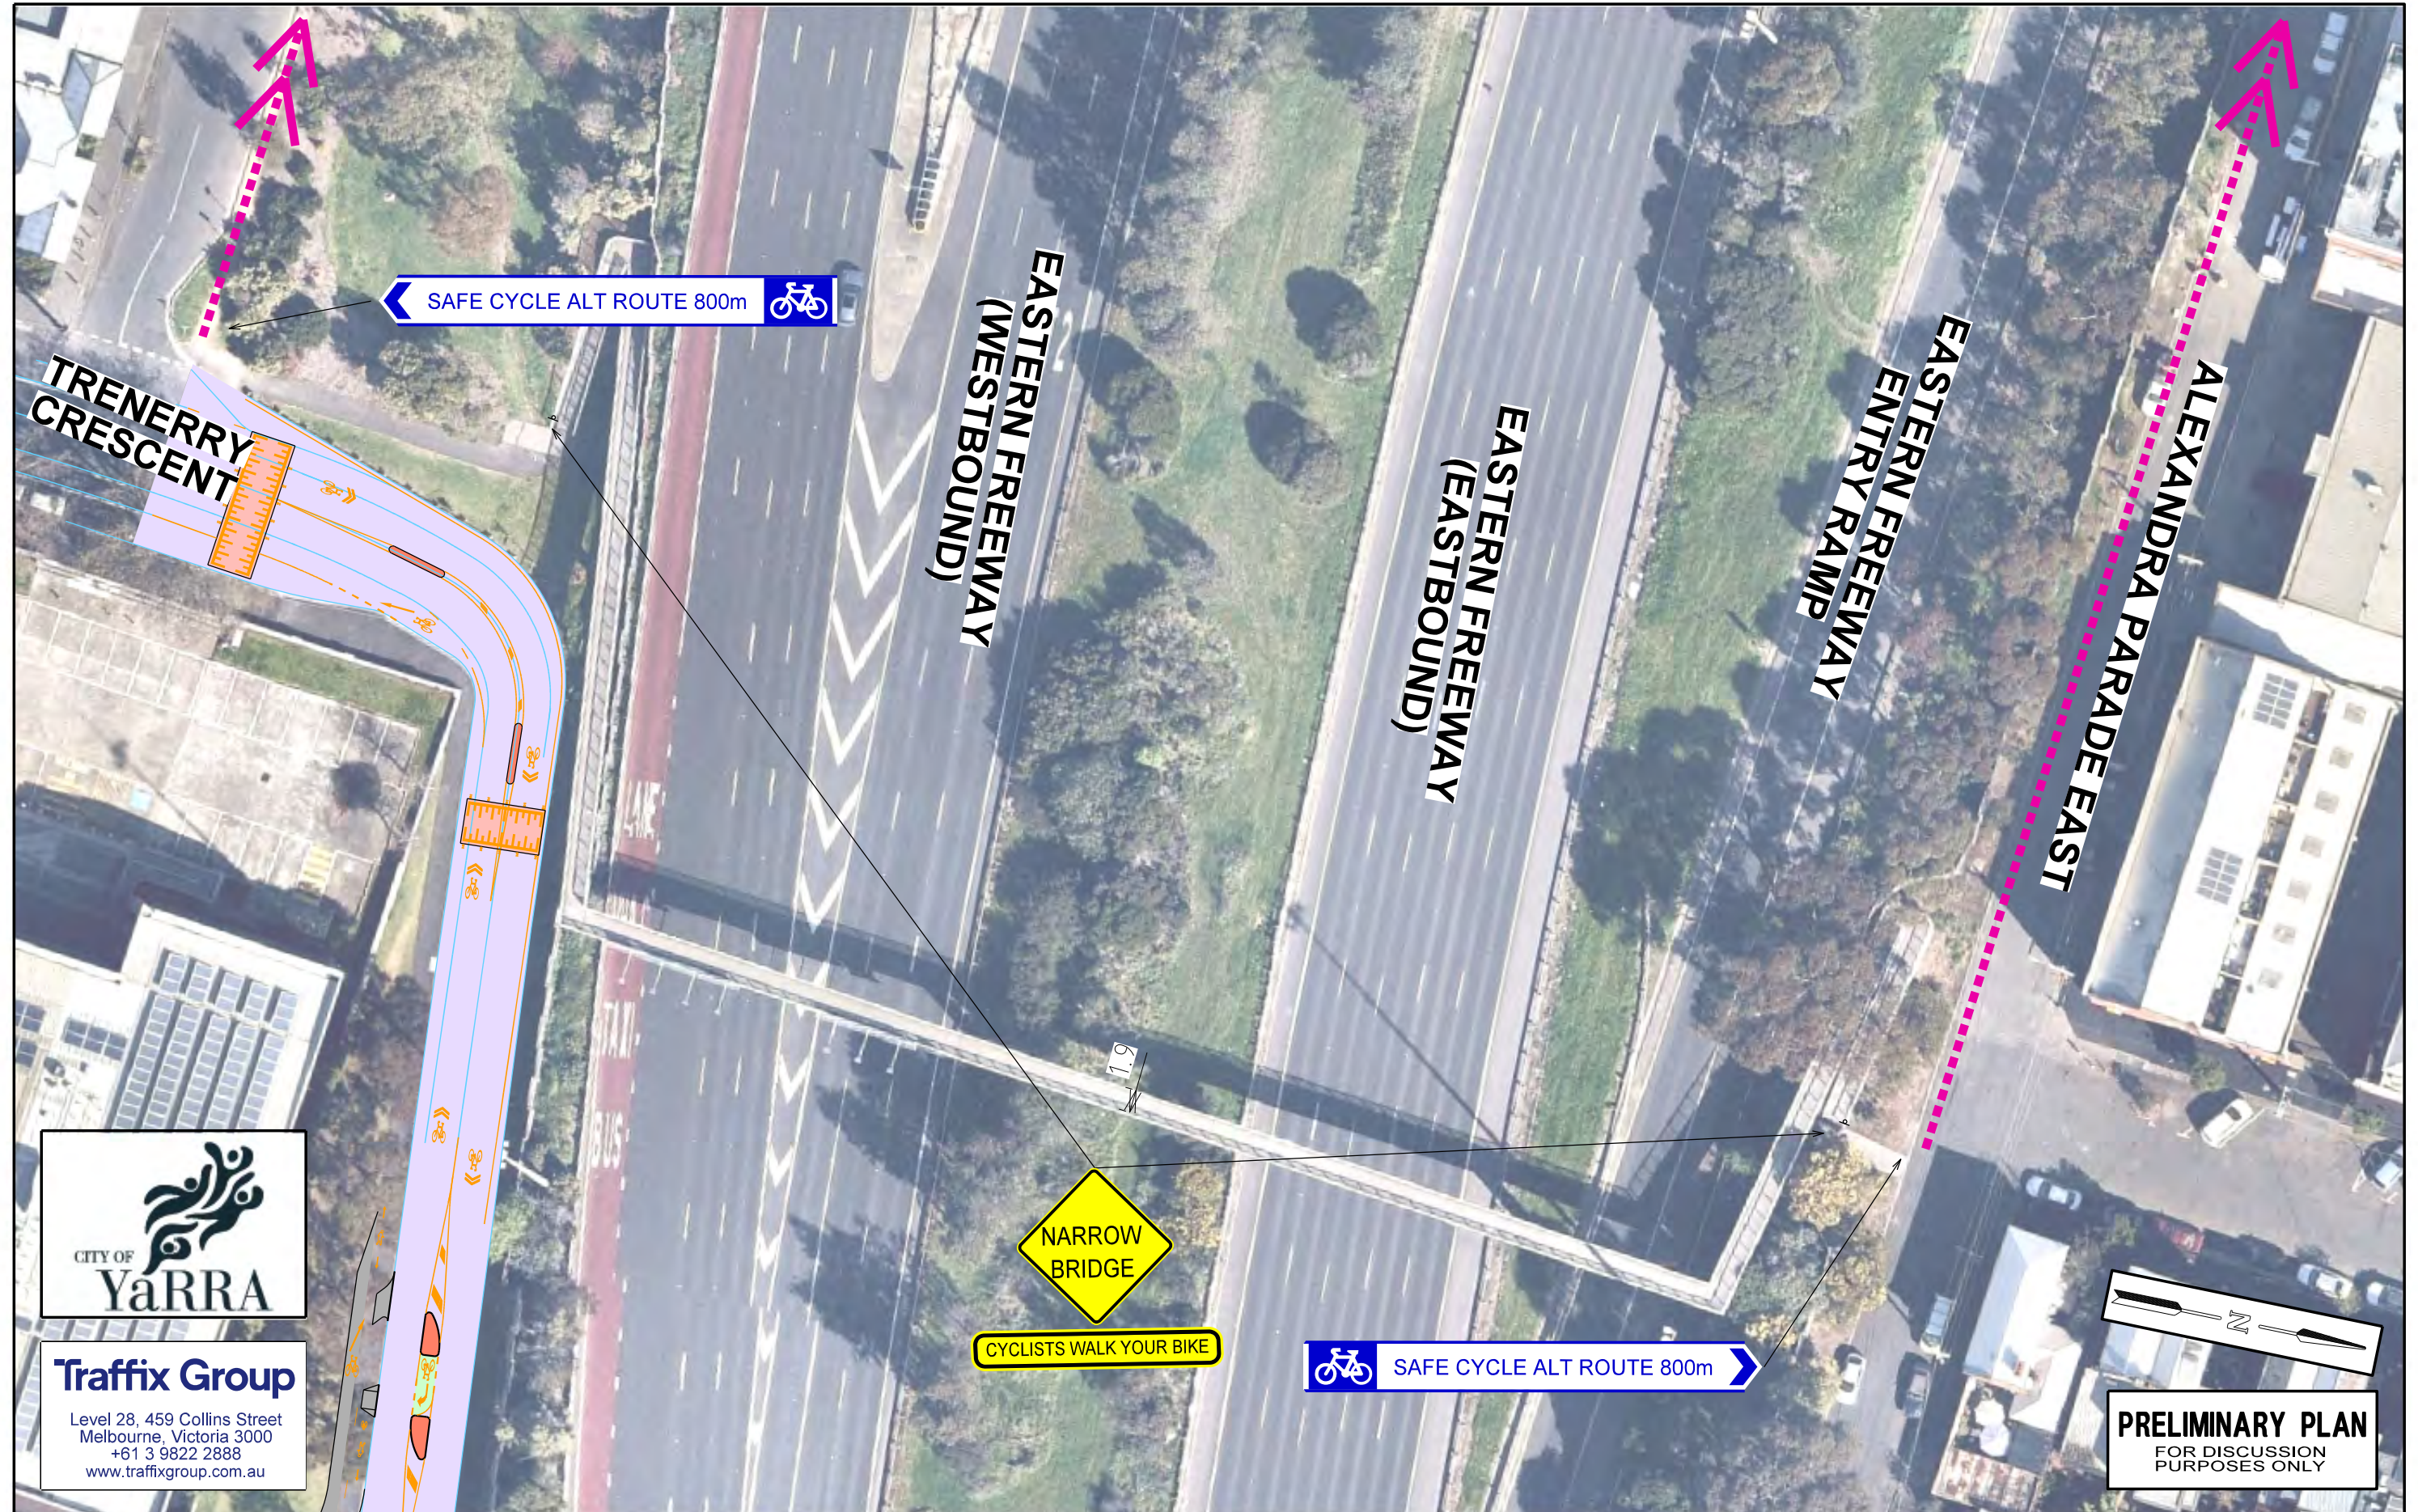

Traffix Group
 Level 28, 459 Collins Street
 Melbourne, Victoria 3000
 +61 3 9822 2888
 www.traffixgroup.com.au

DATE: 24/05/2022
 MODEL: G31216-01-11
 FILE: P:\Synergy\Projects\GPR31216\03-Drawings\G31216-01 Issue C.dgn


ISSUE	ISSUE DESCRIPTION	ISSUE DATE
C	ISSUED FOR COMMUNITY CONSULTATION	23/05/2022

CONCEPT PLAN

SCALE 1:500 (A3)	0 2.5 5 7.5 10	SHEET NUMBER: 10
---------------------	----------------	------------------


CLIFTON HILL AND NORTH ABBOTSFORD ROAD SAFETY STUDY

TRENERRY CRESCENT NEAR ABBOTT STREET(LOCATION 9)

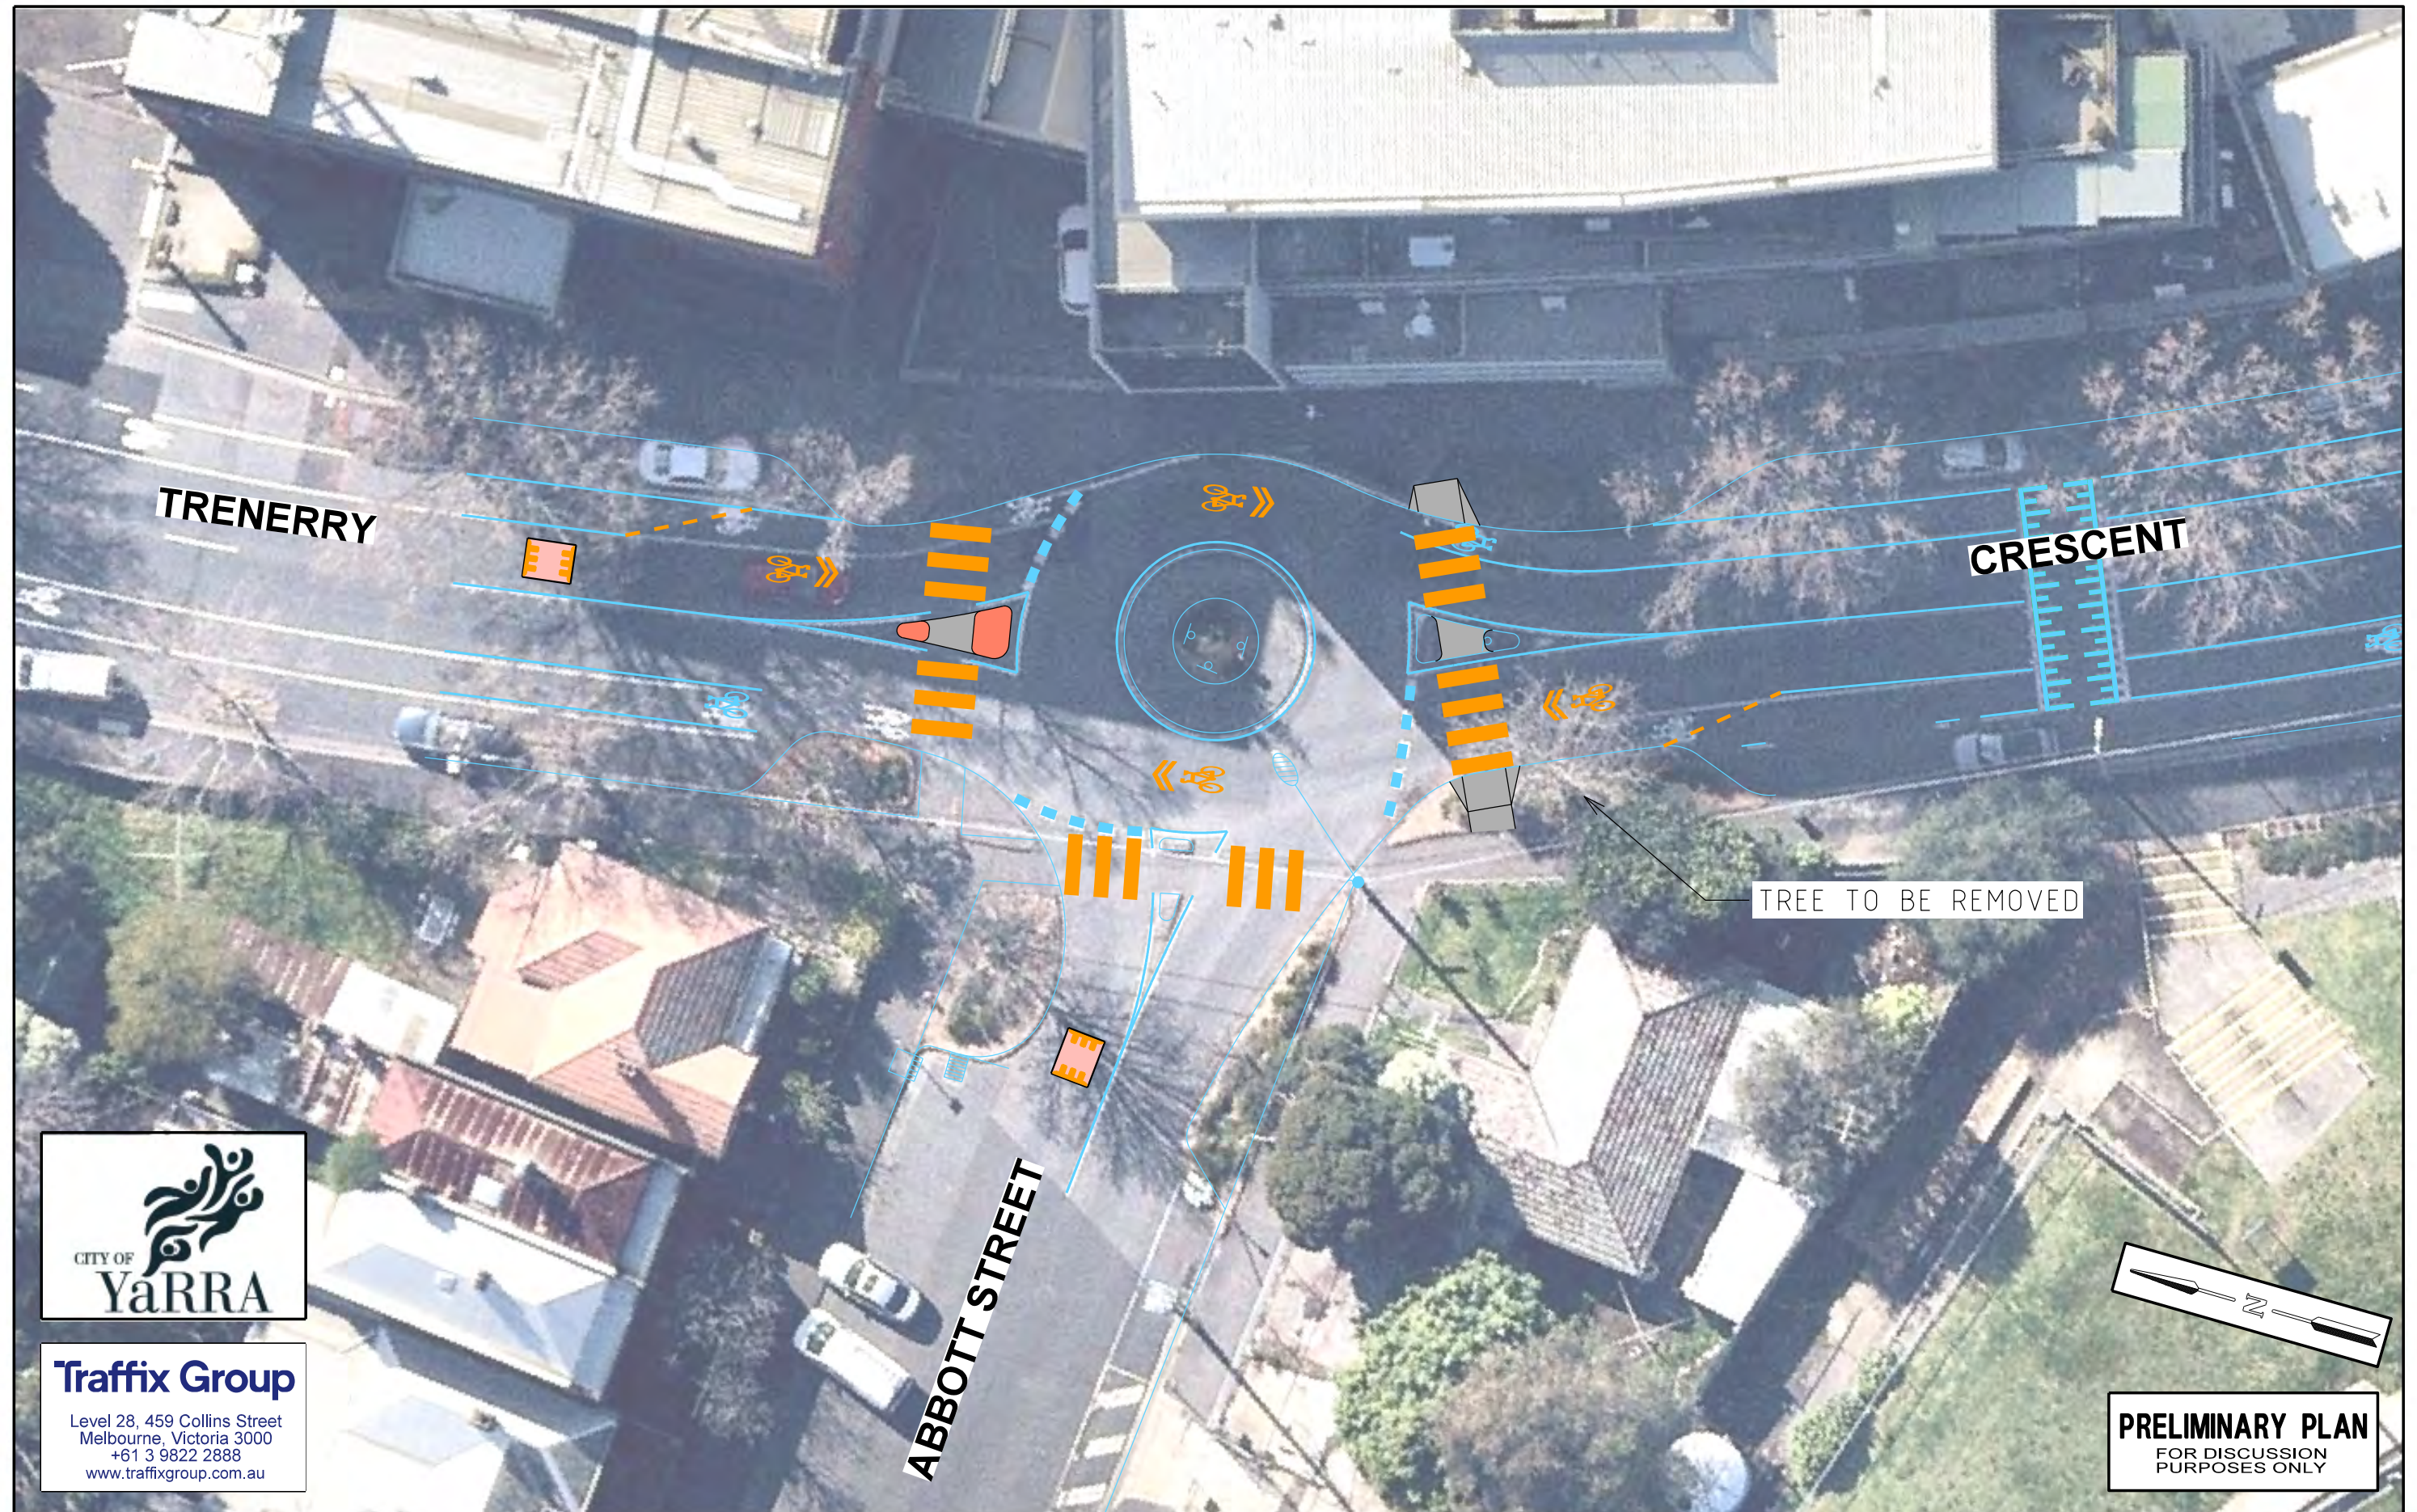

Traffix Group

Level 28, 459 Collins Street
Melbourne, Victoria 3000
+61 3 9822 2888
www.traffixgroup.com.au

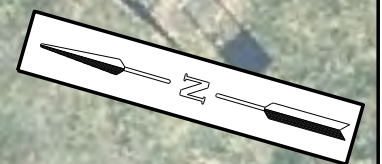

PRELIMINARY PLAN
FOR DISCUSSION
PURPOSES ONLY

DATE: 24/05/2022
MODEL: G31216-01-12
FILE: P:\Synergy\Projects\GRP3\GRP31216\03-Drawings\G31216-01_Issue C.dgn

ISSUE	ISSUE DESCRIPTION	ISSUE DATE
C	ISSUED FOR COMMUNITY CONSULTATION	23/05/2022

CONCEPT PLAN

SCALE
1:250 (A3)
0 125 25 375 50

SHEET NUMBER: 11

CLIFTON HILL AND NORTH ABBOTSFORD ROAD SAFETY STUDY

TRENERRY CRESCENT NEAR BATH STREET (LOCATION 10)



Traffix Group

Level 28, 459 Collins Street
Melbourne, Victoria 3000
+61 3 9822 2888
www.traffixgroup.com.au

DATE: 24/05/2022
MODEL: G31216-01-13
FILE: P:\Synergy\Projects\GRP3\GRP31216\03-Drawings\G31216-01_Issue C.dgn

ISSUE	ISSUE DESCRIPTION	ISSUE DATE
C	ISSUED FOR COMMUNITY CONSULTATION	23/05/2022


CONCEPT PLAN

SCALE
0 125 250 375 500
1:250 (A3)

SHEET NUMBER: 12

CLIFTON HILL AND NORTH ABBOTSFORD ROAD SAFETY STUDY

TRENERRY CRESCENT NEAR TURNER STREET(LOCATION 11)

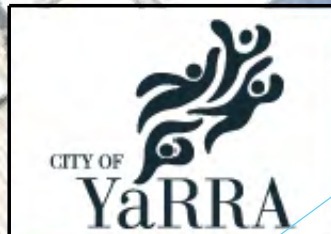

Traffix Group

Level 28, 459 Collins Street
Melbourne, Victoria 3000
+61 3 9822 2888
www.traffixgroup.com.au

PRELIMINARY PLAN
FOR DISCUSSION
PURPOSES ONLY

DATE: 24/05/2022
MODEL: G31216-01-14
FILE: P:\Synergy\Projects\GPR31216\03-Drawings\G31216-01_Issue C.dgn

ISSUE	ISSUE DESCRIPTION	ISSUE DATE
C	ISSUED FOR COMMUNITY CONSULTATION	23/05/2022


CONCEPT PLAN

SCALE
1:250 (A3)
0 125 250 375 500

SHEET NUMBER: 13

CLIFTON HILL AND NORTH ABBOTSFORD ROAD SAFETY STUDY

TURNER STREET (LOCATION 12)

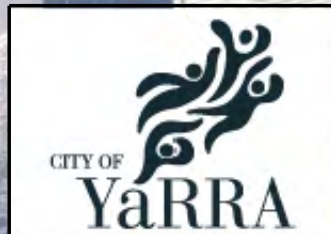

Traffix Group

Level 28, 459 Collins Street
Melbourne, Victoria 3000
+61 3 9822 2888
www.traffixgroup.com.au

DATE: 24/05/2022
MODEL: G31216-01-15
FILE: P:\Synergy\Projects\GRP3\GRP31216\03-Drawings\G31216-01_Issue C.dgn

ISSUE	ISSUE DESCRIPTION	ISSUE DATE
C	ISSUED FOR COMMUNITY CONSULTATION	23/05/2022

CONCEPT PLAN

SCALE
1:500 (A3)
0 2.5 5 7.5 10

SHEET NUMBER: 14

CLIFTON HILL AND NORTH ABBOTSFORD ROAD SAFETY STUDY

TURNER STREET (LOCATION 12)




DATE: 24/05/2022
MODEL: G31216-01-16
FILE: P:\Synergy\Projects\GRP3\1218\03-Drawings\G31216-01 Issue C.dgn

ISSUE	ISSUE DESCRIPTION	ISSUE DATE	SCALE	SHEET NUMBER
C	ISSUED FOR COMMUNITY CONSULTATION	23/05/2022	1500 (A3) 0 2.5 5 7.5 10	15

CONCEPT PLAN

CLIFTON HILL AND NORTH ABBOTSFORD ROAD SAFETY STUDY

ROSENEATH STREET /FIELD STREET (LOCATION 16)

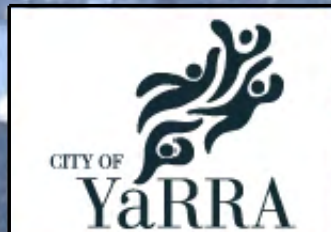

Traffix Group

Level 28, 459 Collins Street
Melbourne, Victoria 3000
+61 3 9822 2888
www.traffixgroup.com.au

PRELIMINARY PLAN
FOR DISCUSSION
PURPOSES ONLY

DATE: 24/05/2022
MODEL: G31216-01-21
FILE: P:\Synergy\Projects\GRP31216\03-Drawings\G31216-01_Issue C.dgn

ISSUE	ISSUE DESCRIPTION	ISSUE DATE
C	ISSUED FOR COMMUNITY CONSULTATION	23/05/2022

CONCEPT PLAN

SCALE
1:250 (A3)
0 125 25 375 50

SHEET NUMBER: 16

CLIFTON HILL AND NORTH ABBOTSFORD ROAD SAFETY STUDY

JOHNSTON STREET BETWEEN LULIE STREET AND TRENERRY CRESCENT (LOCATION 17)



Traffix Group

Level 28, 459 Collins Street
Melbourne, Victoria 3000
+61 3 9822 2888
www.traffixgroup.com.au

PRELIMINARY PLAN
FOR DISCUSSION
PURPOSES ONLY

DATE: 24/05/2022
MODEL: G31216-01-23
FILE: P:\Synergy\Projects\GPR31216\03-Drawings\G31216-01_Issue C.dgn

ISSUE	ISSUE DESCRIPTION	ISSUE DATE
C	ISSUED FOR COMMUNITY CONSULTATION	23/05/2022

CONCEPT PLAN

SCALE
1:1500 (A3)
0 7.5 15 22.5 30

SHEET NUMBER: 17