



**KEY**

**EXISTING**

-  SEATING
-  LIGHTING
-  SIGNAGE
-  CAR PARKING
-  SHARPS DISPENSER

**PROPOSED**

-  SEATING
-  PICNIC TABLES
-  BARBEQUE
-  RUBBISH BINS
-  DRINKING FOUNTAIN
-  SIGNAGE
-  BIKE PARKING

- 1** 1.6 M CIRCULATION PATH
- 2** 3M PATH
- 3** FENCED PLAYGROUND
- 4** NATURE PLAY ELEMENTS
- 5** ACCENTUATED EXISTING MOUNDS
- 6** WALL TREATMENT TO INCREASE SIGHTLINES. HEIGHT REDUCTION / OPENINGS
- 7** FENCE EXTENSION ALONG GEORGE STREET
- 8** SHADED SEATING AREA
- 9** FEATURE TREE CORNER
- 10** PICNIC & BBQ AREA
- 11** LOW UNDERSTORY NATIVE PLANTING
- 12** OPEN LAWN & DOG PLAY

**POLLEN**

Pollen Studio Pty Ltd - Landscape Architects  
 MELBOURNE  
 Level 1 | 432 Queen Street VIC 3000  
 03 9329 7548 | pollen@pollenstudio.com.au  
 pollenstudio.com.au | ABN 45 494 020 124

PROJECT  
**SMITH RESERVE**  
 Capital Works

CLIENT  
**Yarra City Council**  
 333 Bridge Rd, Richmond 3121

DRAWING TITLE  
**CONCEPT SKETCH**



PHASE  
**Draft Concept Plan**

SCALE  
 0 1 2 5 10M


SHEET  
 1 of 2

NORTH  



ISSUE  
**1**

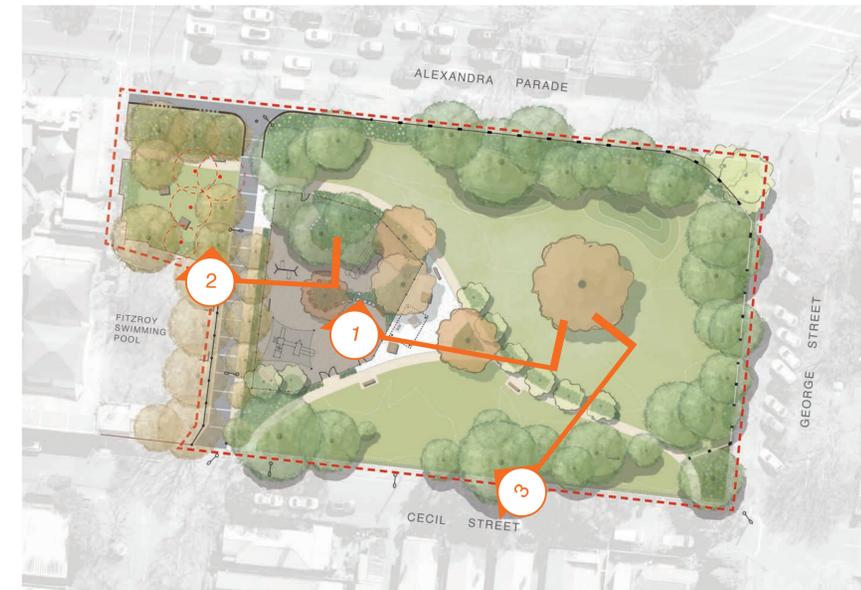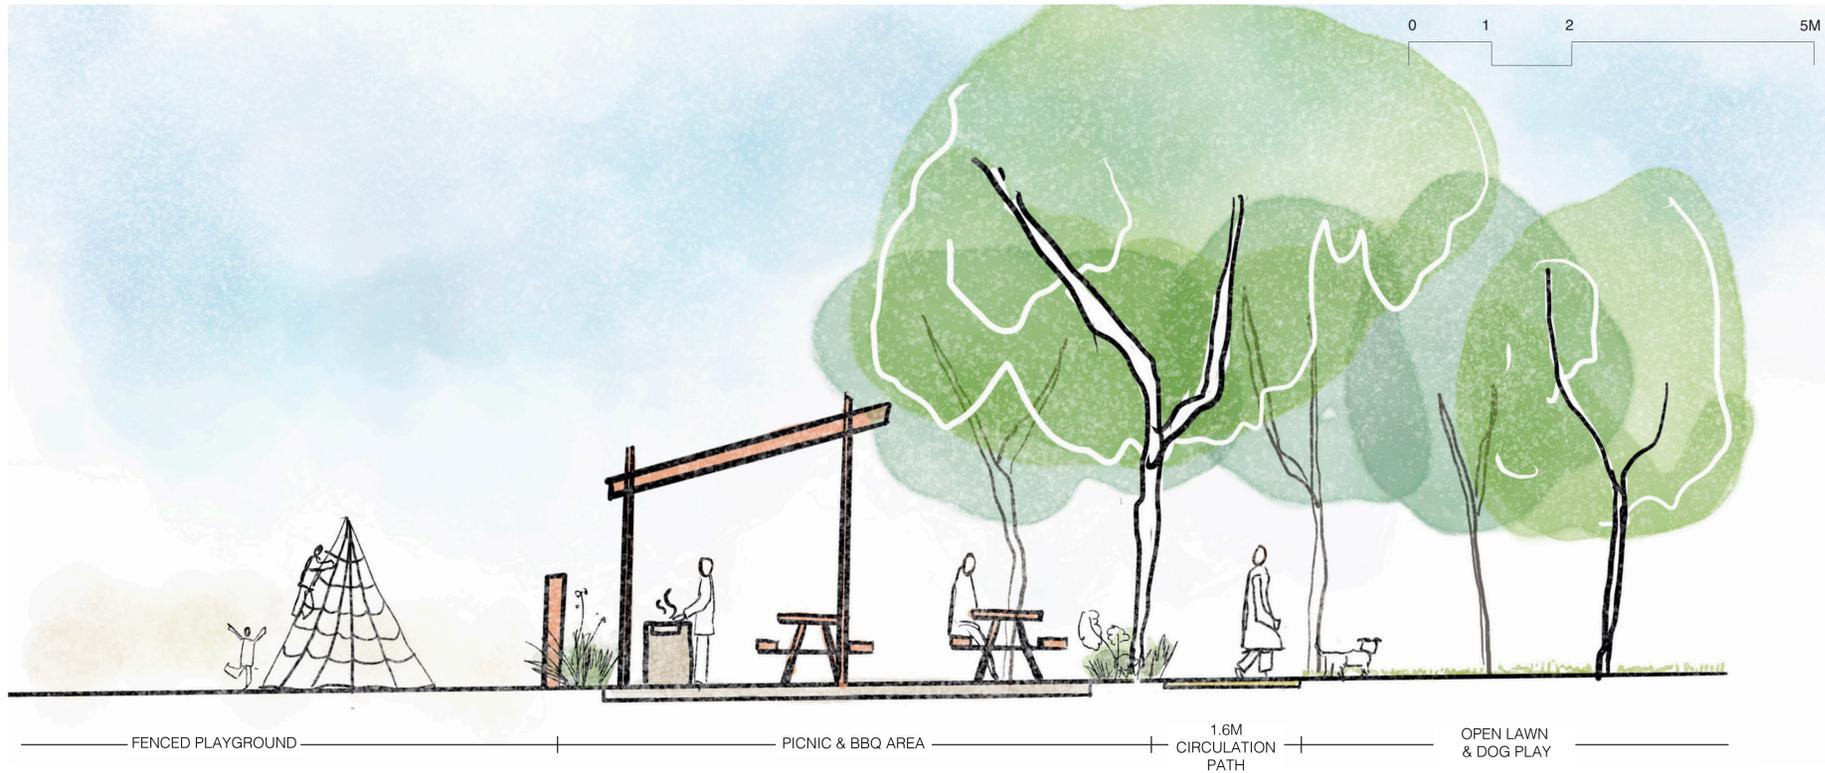

1 SECTION 1

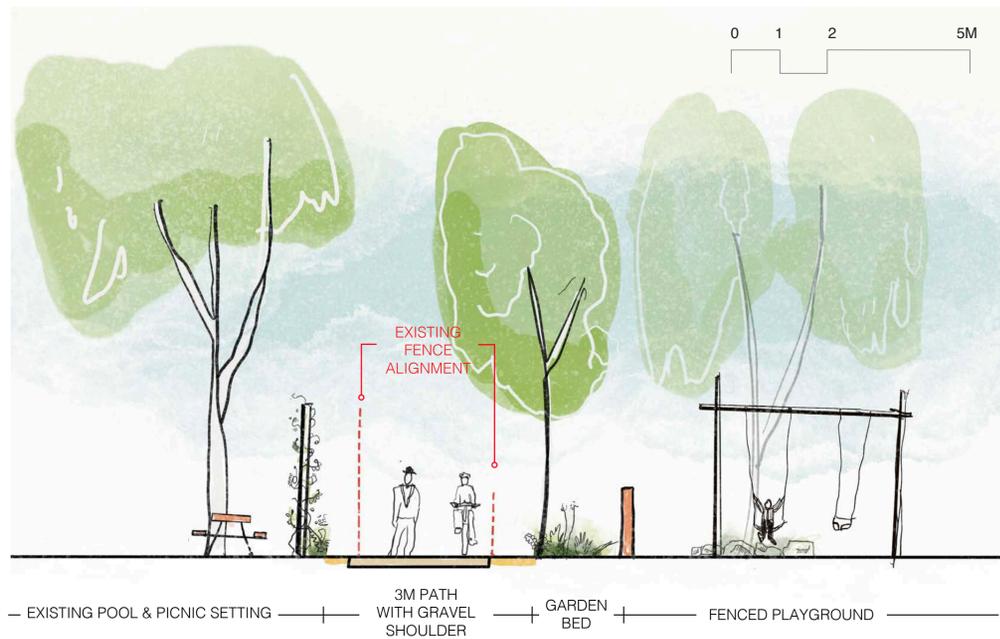

2 SECTION 2

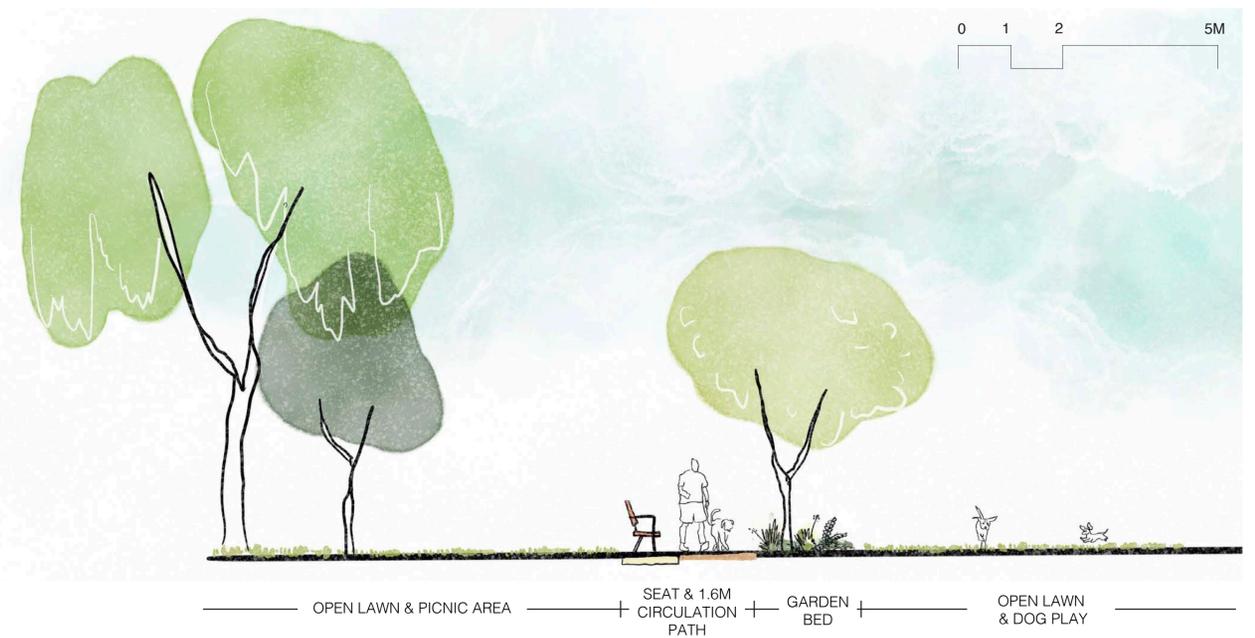

3 SECTION 3