
VICTORIA AND LENNOX STREET UPGRADE - DESIGN CONCEPT | VICTORIA AND LENNOX STREET UPGRADE - DESIGN CONCEPT

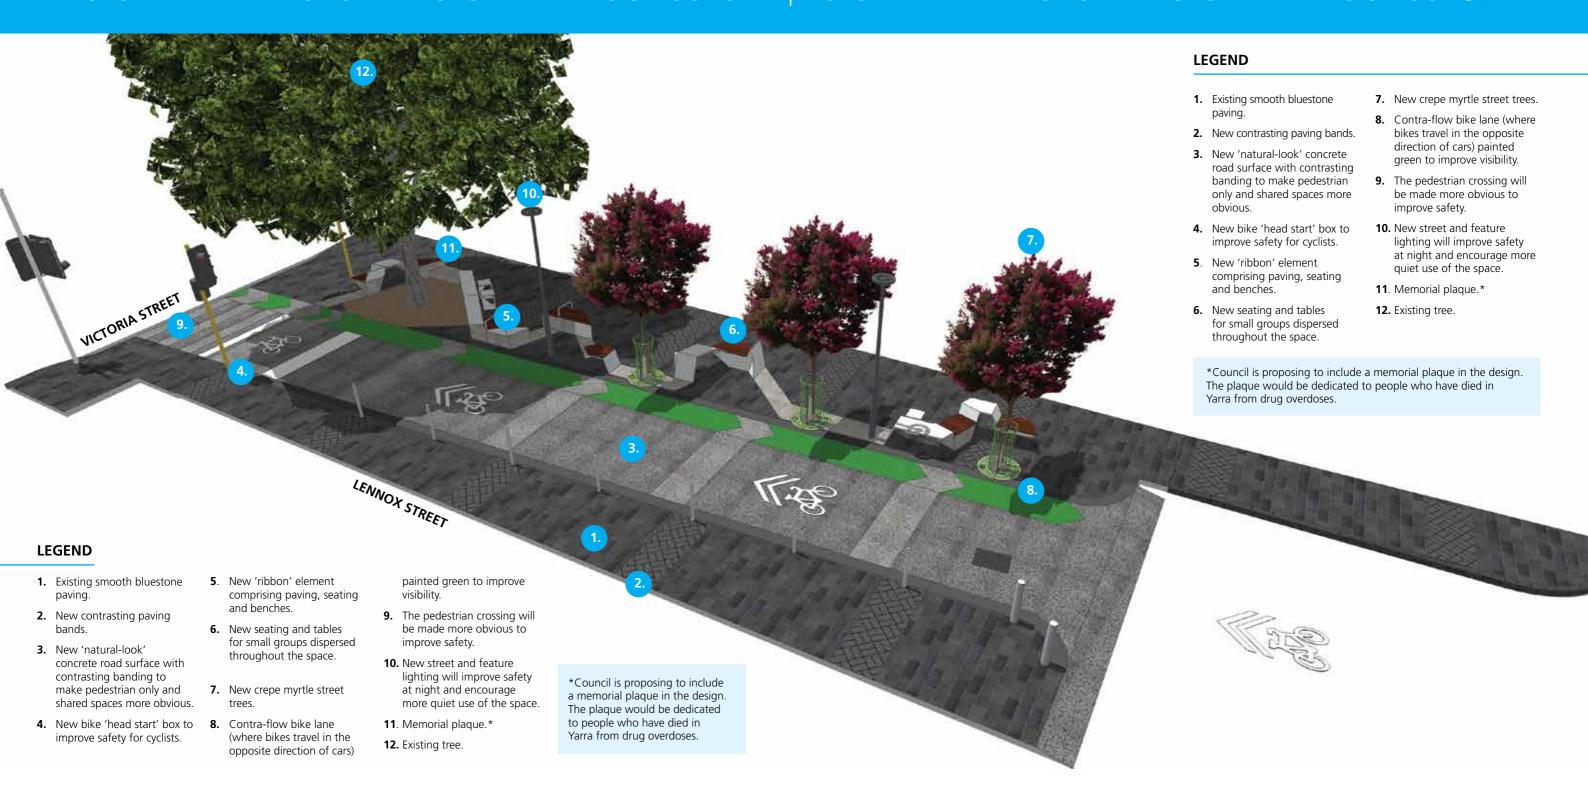



Corner of Nicholson and Victoria streets







Corner of Lennox and Victoria streets

Lennox Street seating and street trees

Overhead view of intersection