


CLIFTON HILL AND NORTH ABBOTSFORD ROAD SAFETY STUDY

ROAD SAFETY PLAN - OVERVIEW

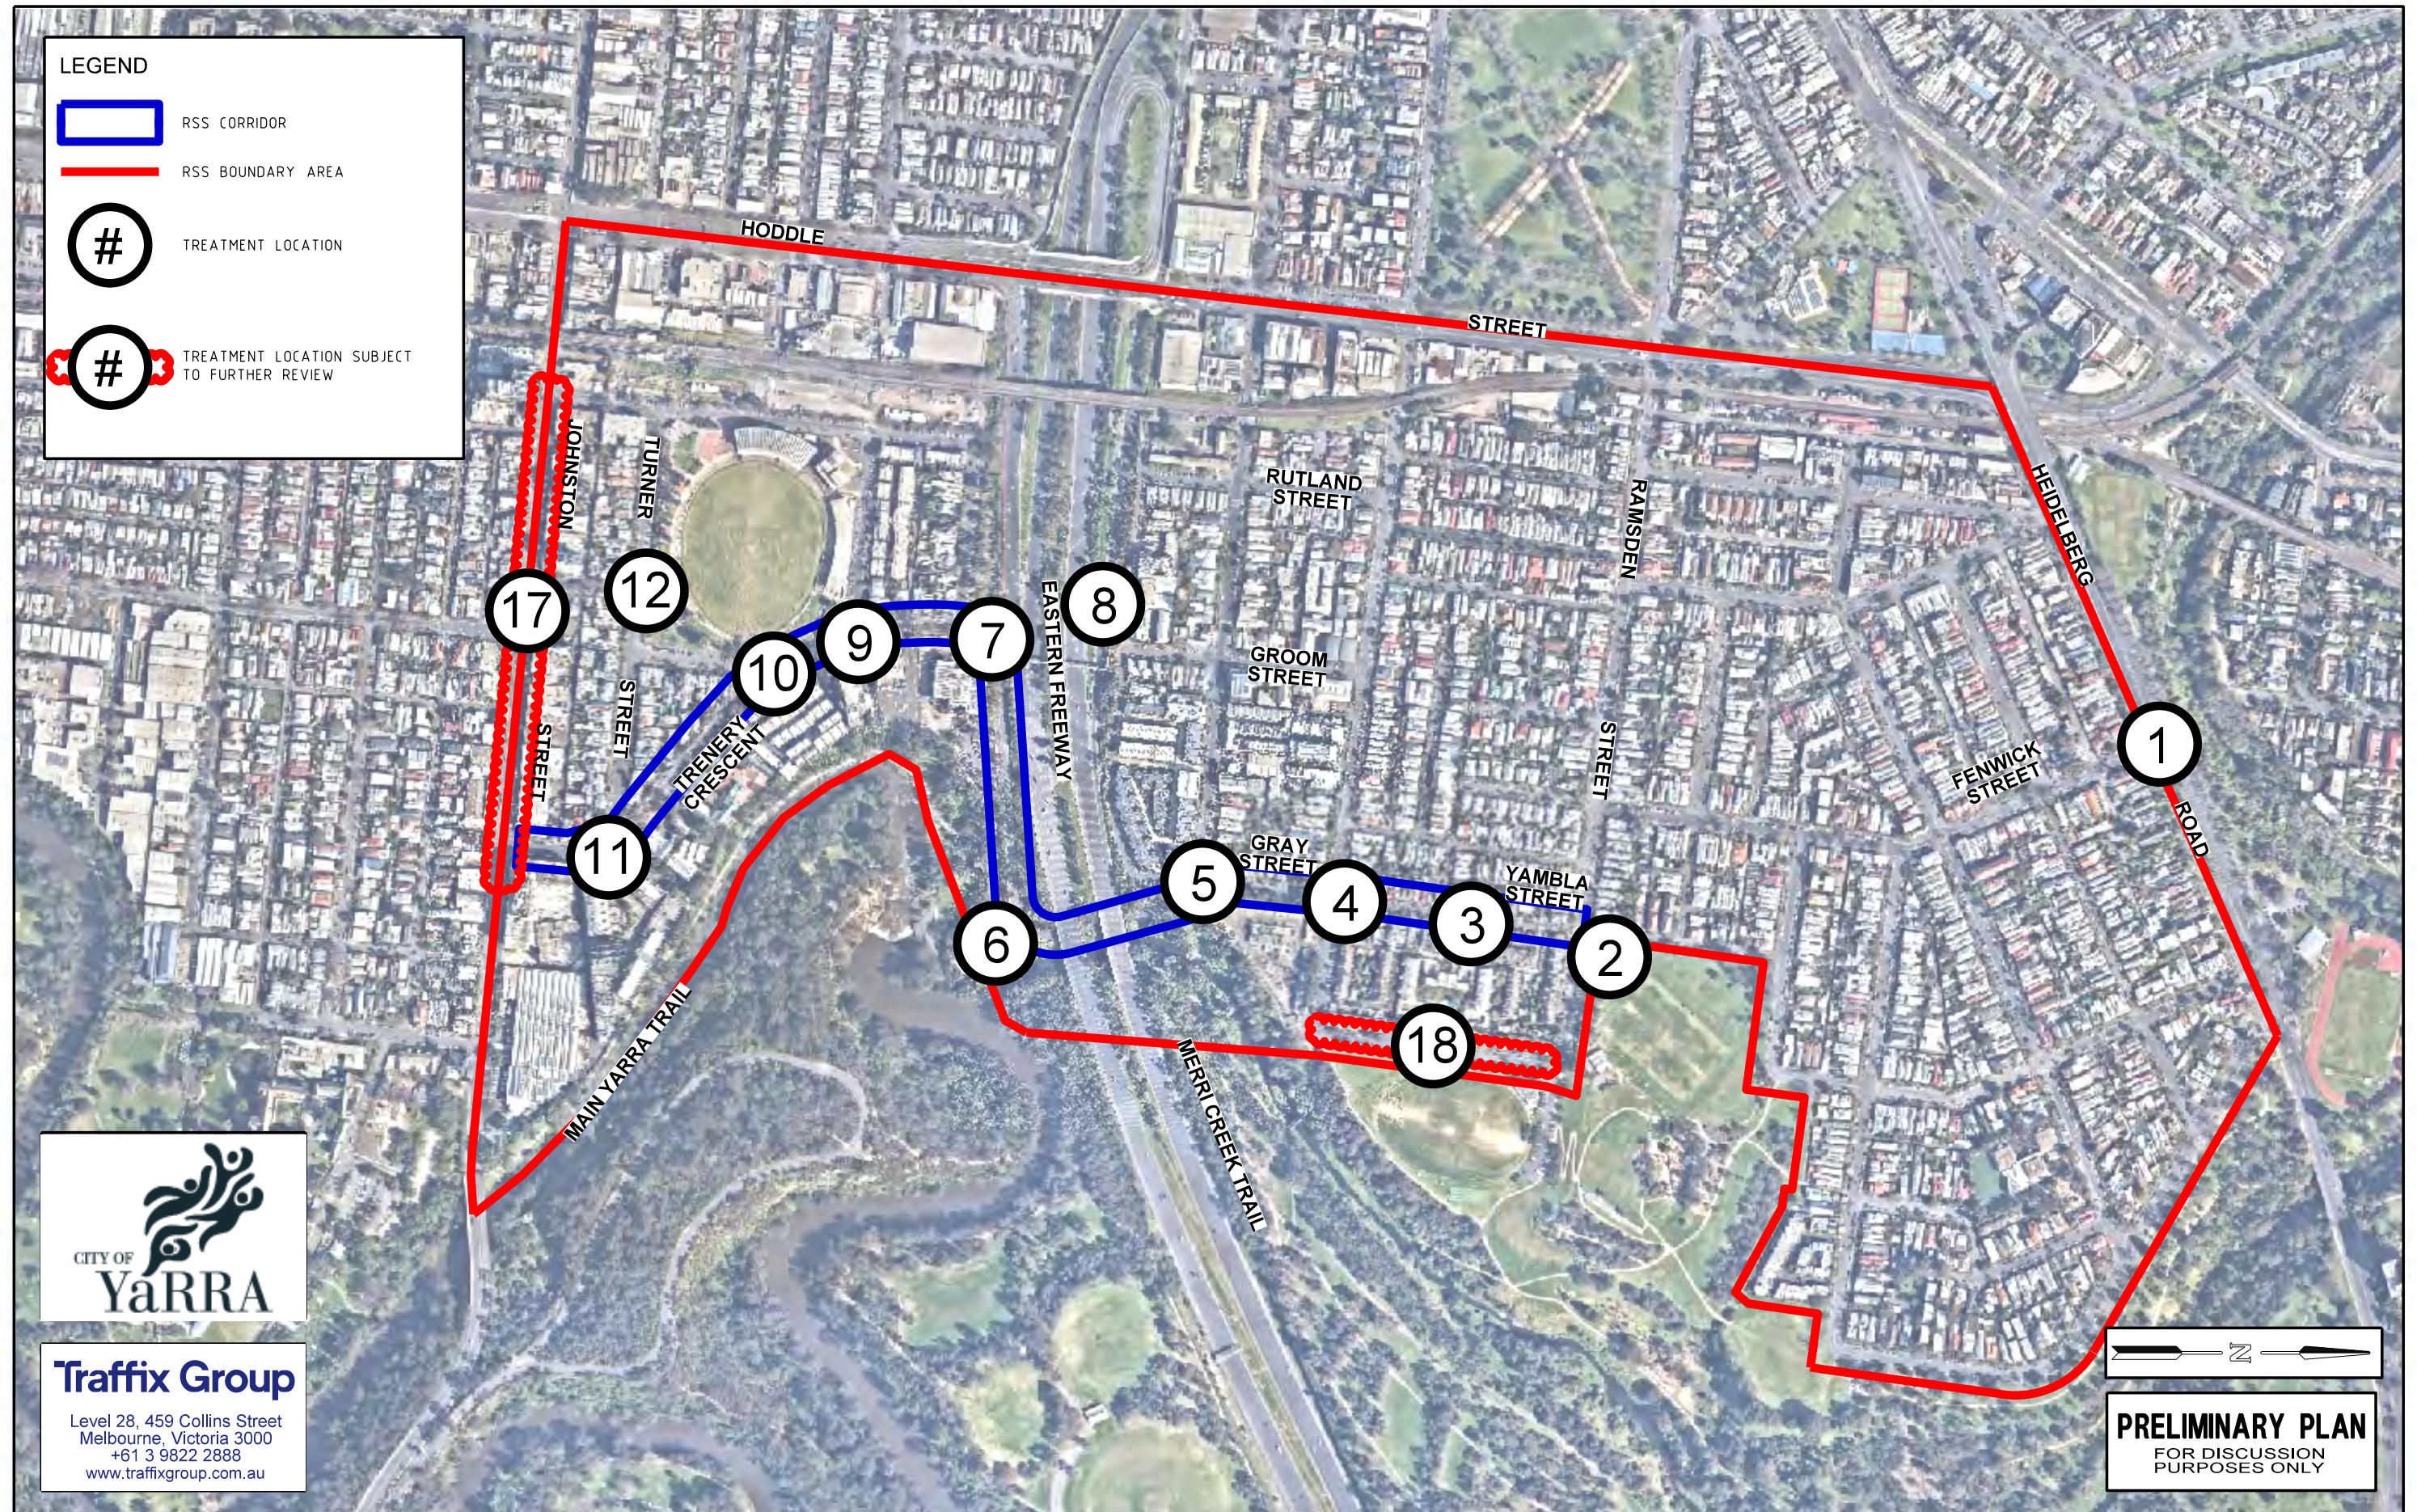

DATE: 9/11/2022
MODEL: I
FILE: I:\ssv02\group\Synergy\Projects\GRP3\GRP31210\03-Drawings\G31218-01 Issue D.dgn

ISSUE	ISSUE DESCRIPTION	ISSUE DATE
I	UPDATED ISSUE FOLLOWING COMMUNITY CONSULTATION	09/11/22

CONCEPT PLAN

SCALE 0 7.5 15 22.5 30
1:1500 (A3)

SHEET NUMBER: 1

CLIFTON HILL AND NORTH ABBOTSFORD ROAD SAFETY STUDY

HEIDELBERG ROAD / FENWICK STREET (LOCATION 1)



CLIFTON HILL AND NORTH ABBOTSFORD ROAD SAFETY STUDY

RAMSDEN STREET / YAMBLA STREET (LOCATION 2)




DATE: 28/10/2022
MODEL: 3
FILE: \\ussv02\group\Synergy\Projects\GRP3\GRP31210\Drawings\G31218-01 Issue D.dgn

ISSUE	ISSUE DESCRIPTION	ISSUE DATE
H	UPDATED ISSUE FOLLOWING COMMUNITY CONSULTATION	28/10/22

CONCEPT PLAN

CLIFTON HILL AND NORTH ABBOTSFORD ROAD SAFETY STUDY

YAMBLA STREET AT KIEWA STREET (LOCATION 3B)

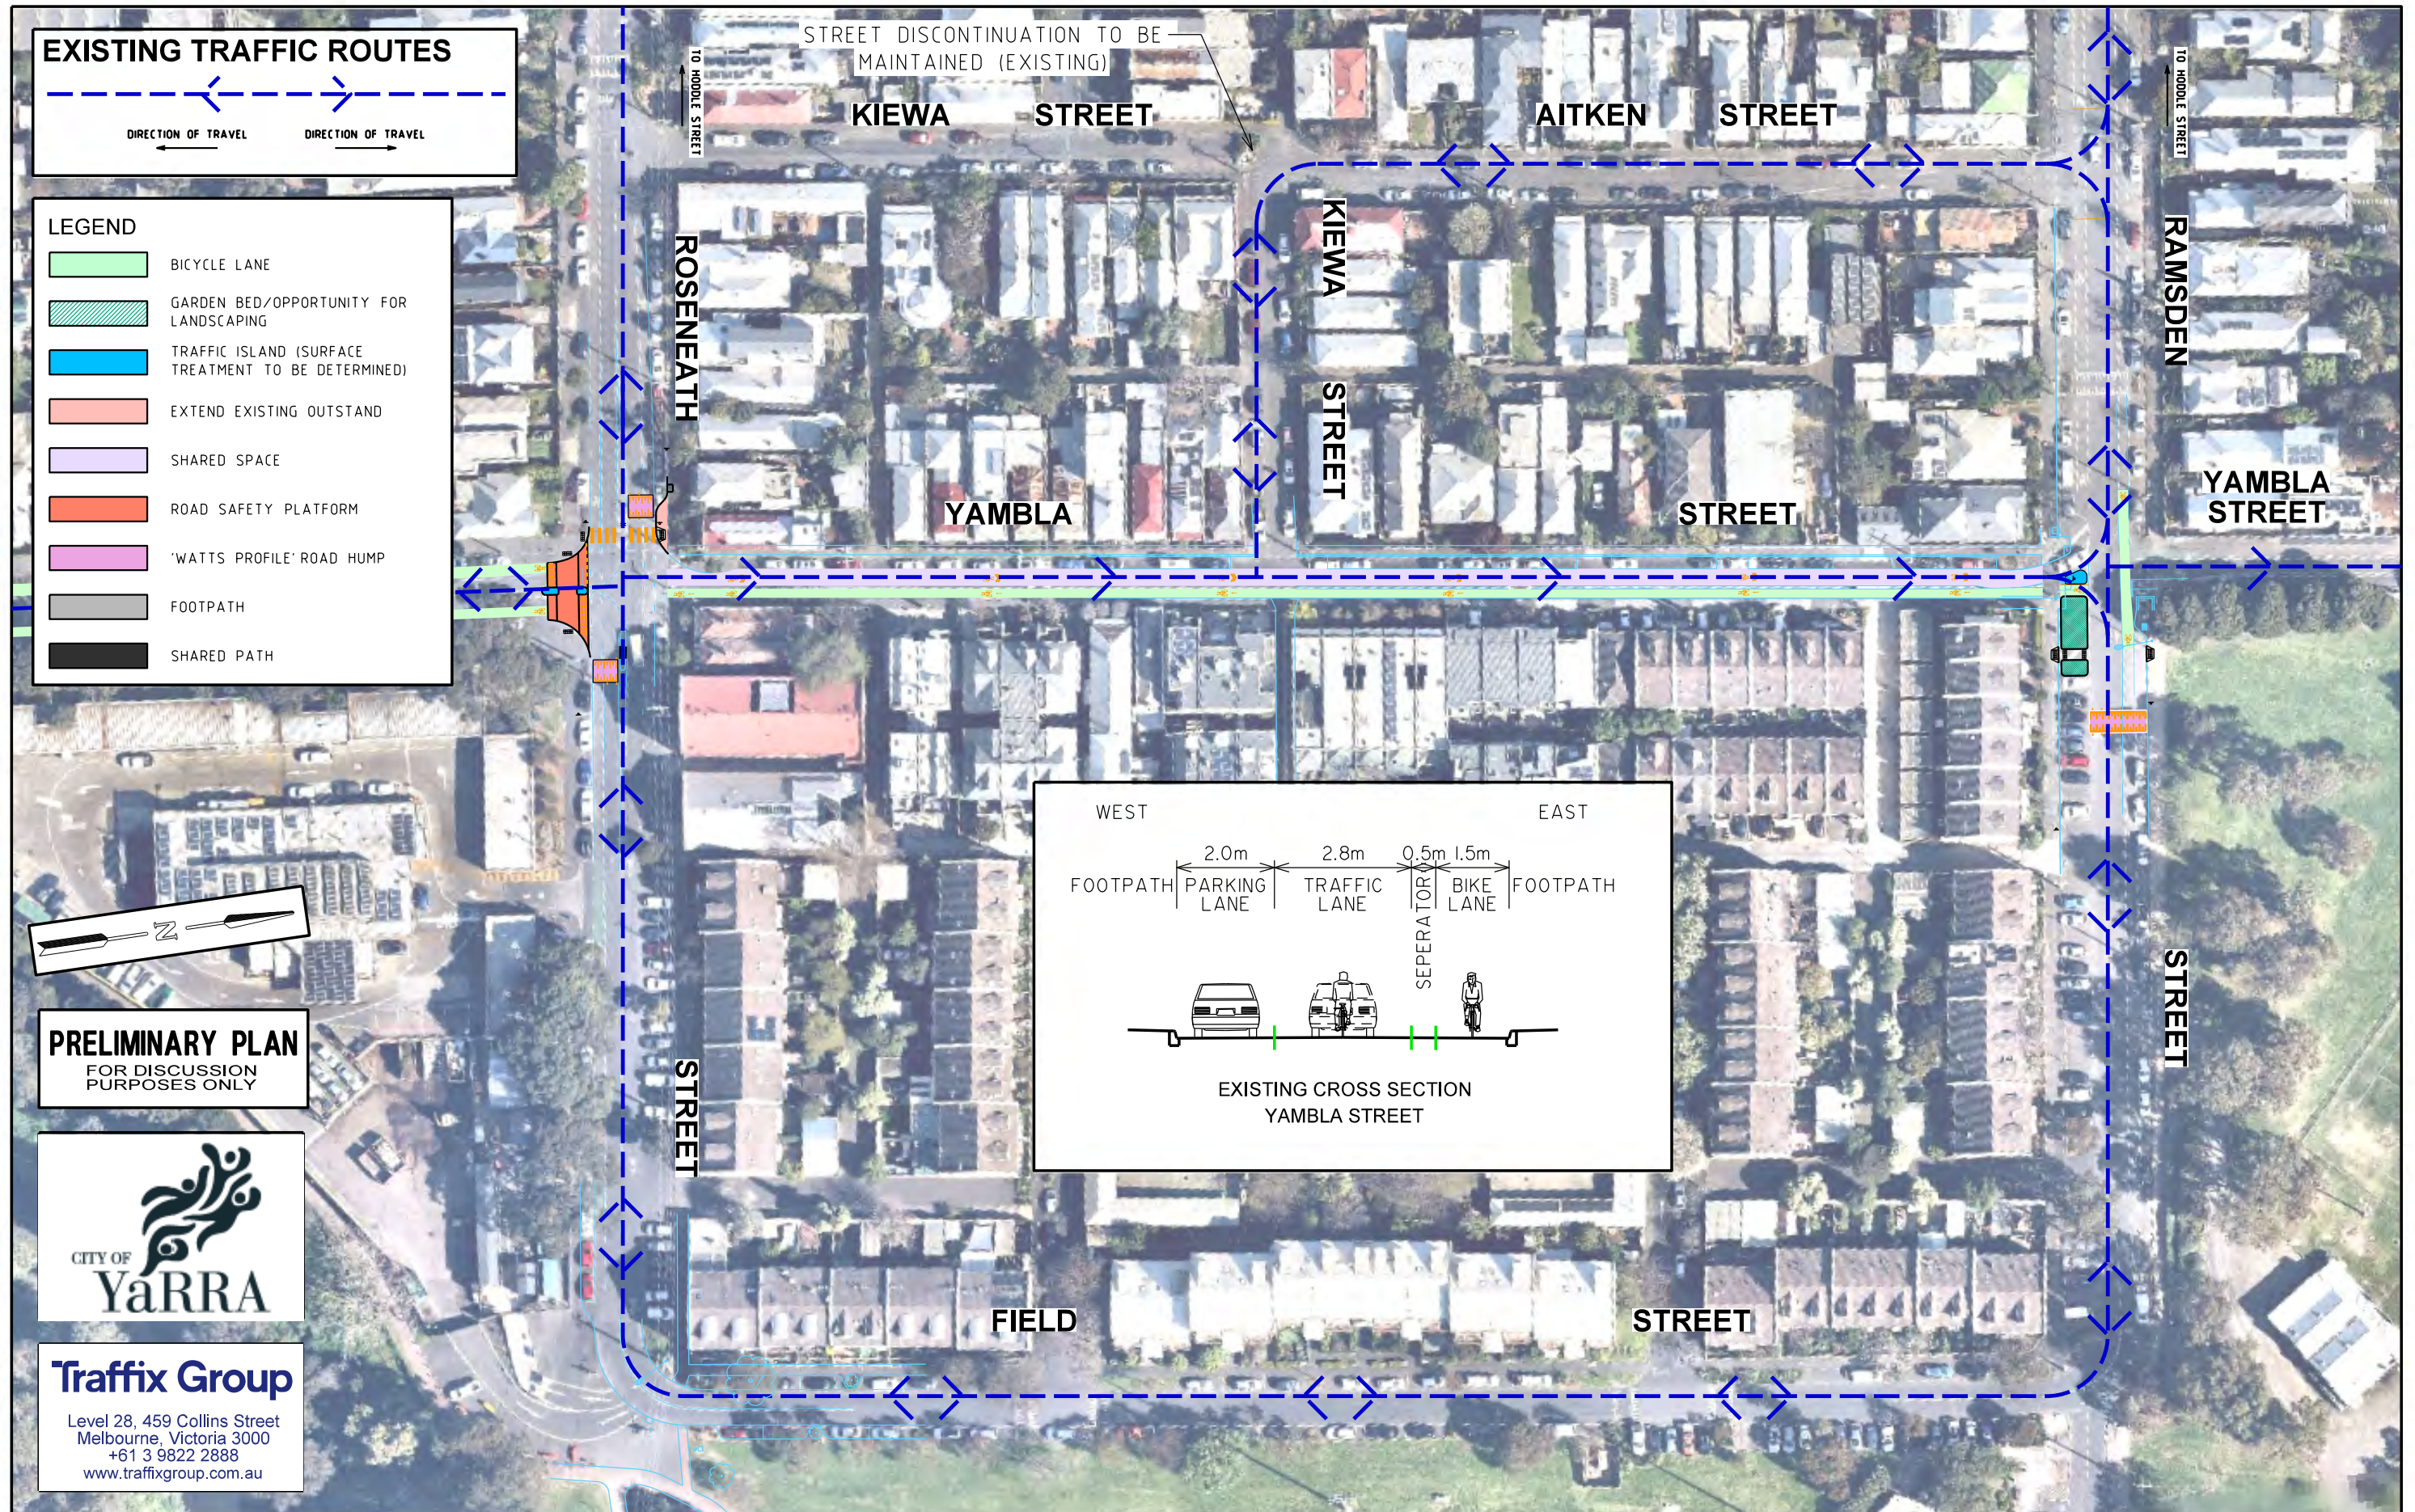

DATE: 28/10/2022

MODEL: 5

FILE: \\ussv02group\Synergy\Projects\GRP3\GRP3121803-Drawings\G31218-01 Issue D.dgn

ISSUE	ISSUE DESCRIPTION	ISSUE DATE
E	UPDATED ISSUE FOLLOWING COMMUNITY CONSULTATION	17/10/22


CONCEPT PLAN

SCALE
1500 (A3)

SHEET NUMBER: 5

CLIFTON HILL AND NORTH ABBOTSFORD ROAD SAFETY STUDY

ROSENEATH STREET / YAMBLA STREET/GRAY STREET (LOCATION 4)

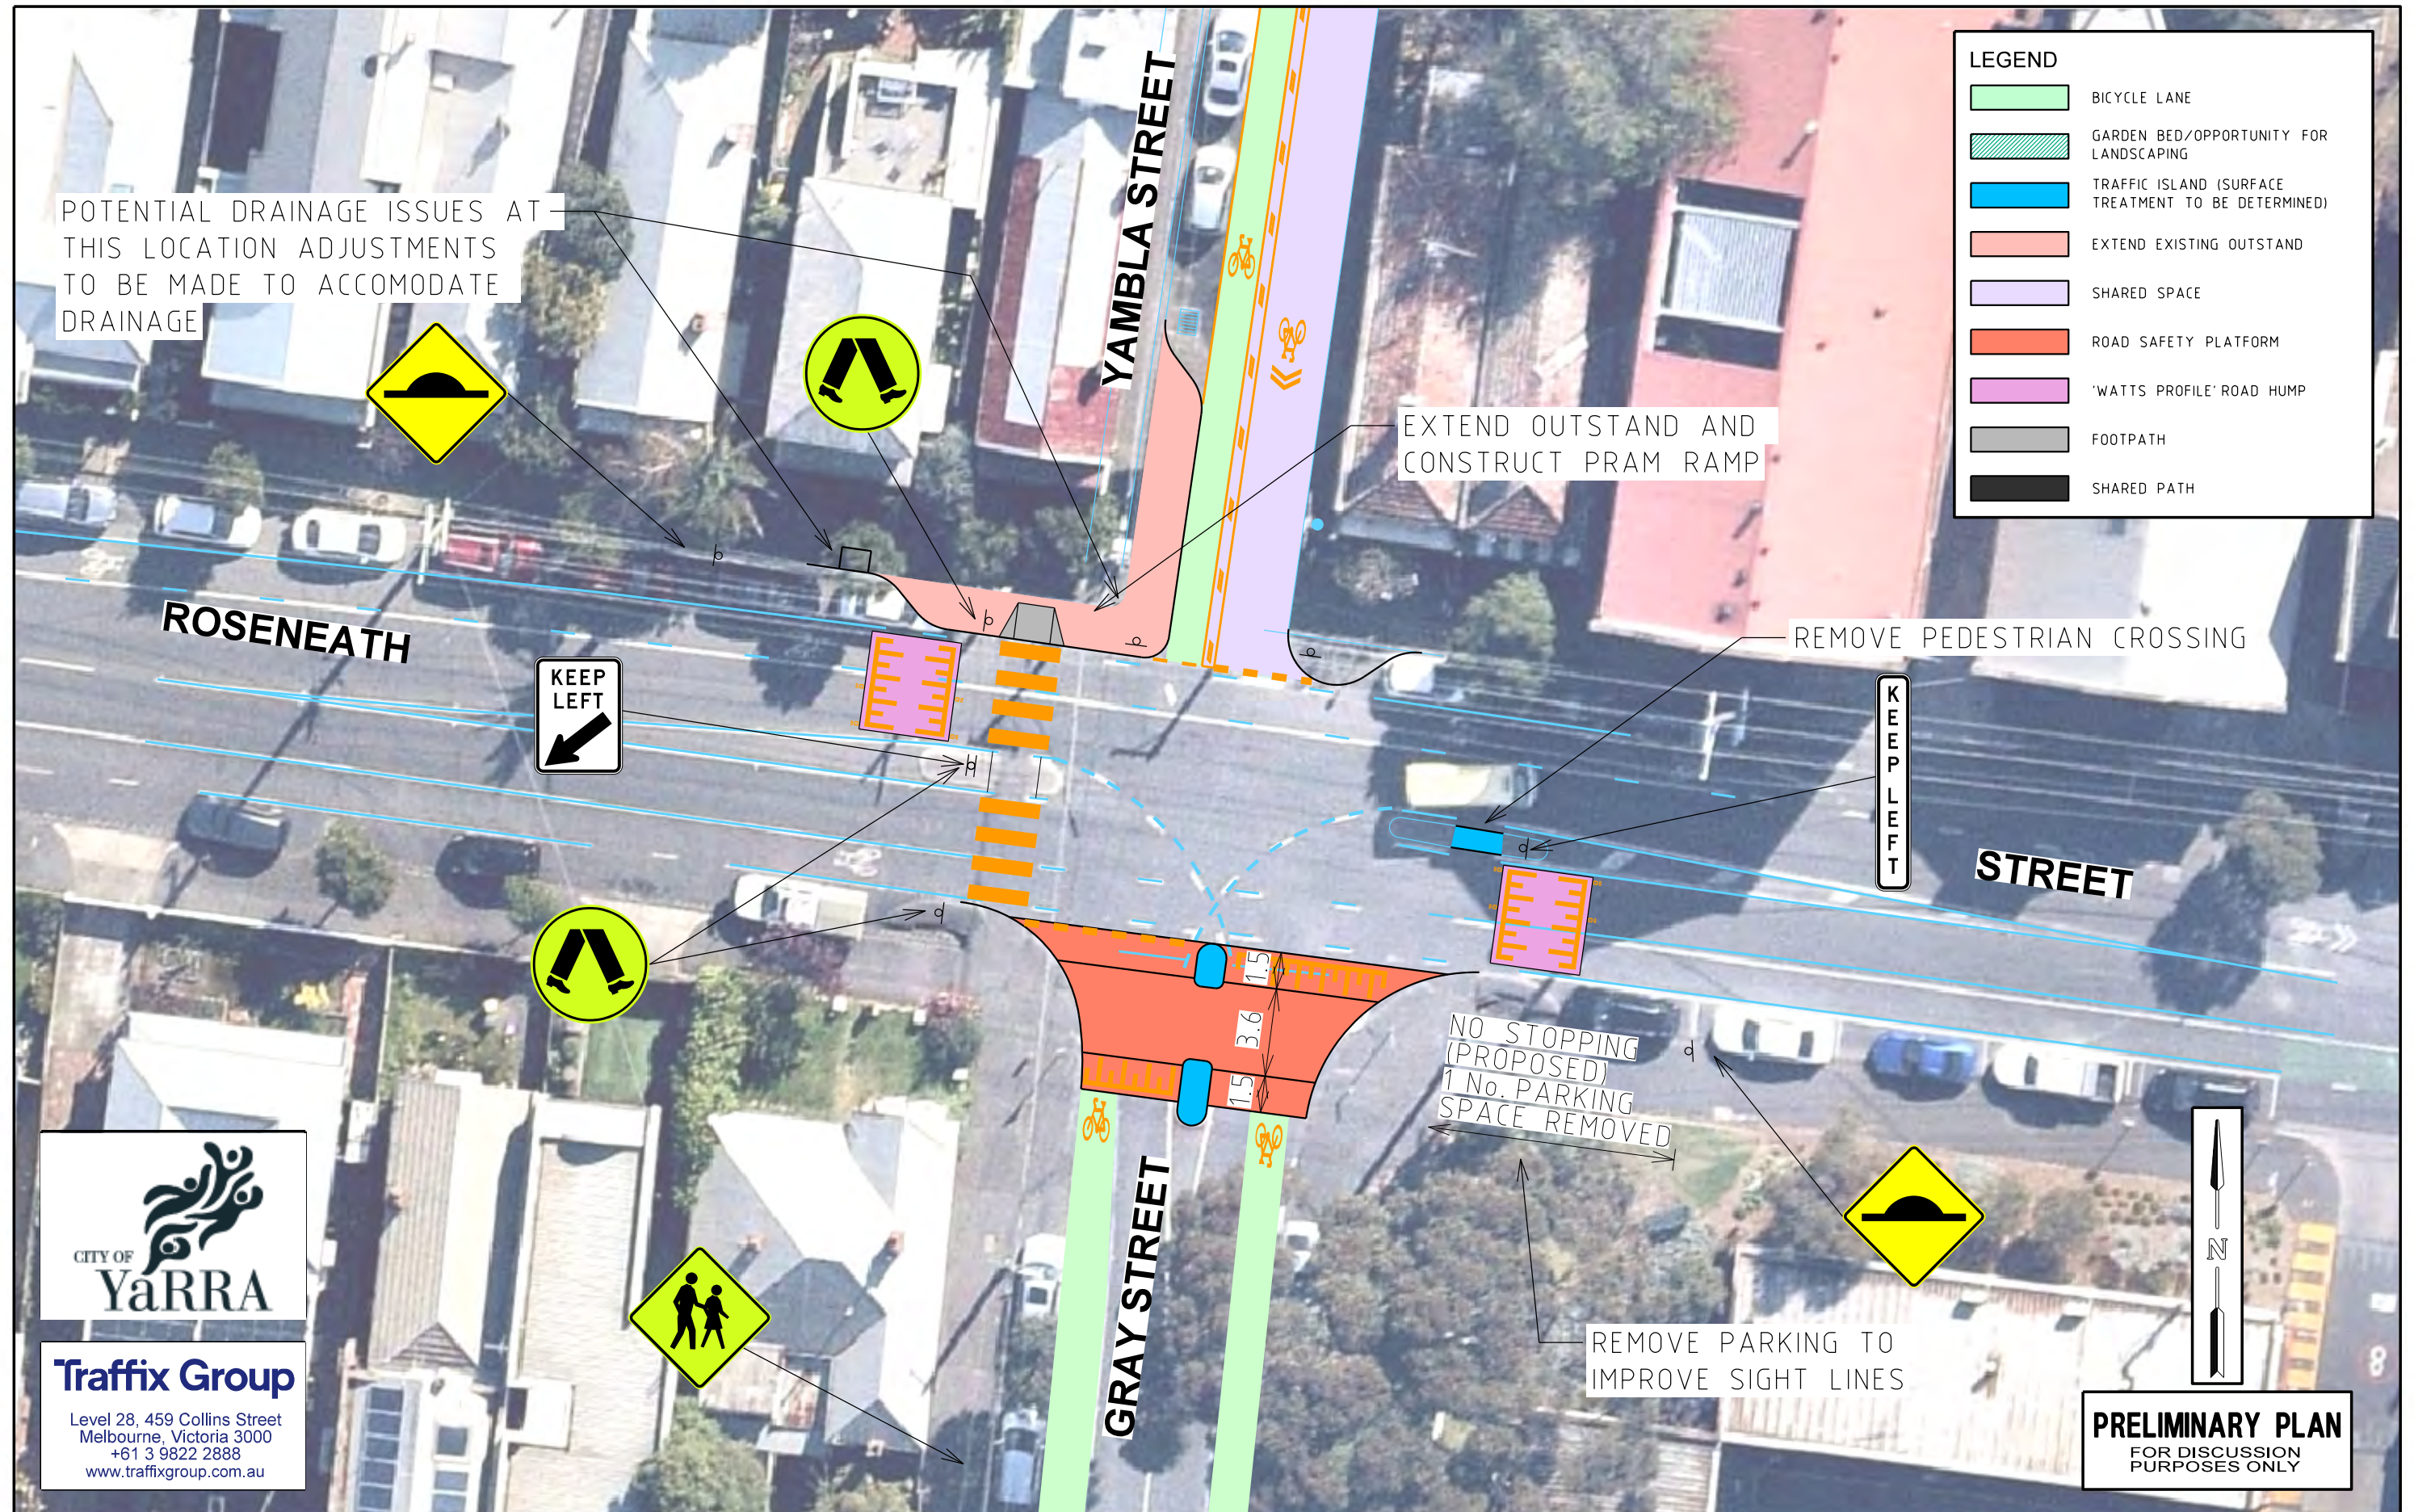


DATE: 28/10/2022
MODEL: 6
FILE: \Users\j2group\Synergy\Projects\GRPs\GRP31210\Drawings\G31210-01 Issue D.dgn

ISSUE	ISSUE DESCRIPTION	ISSUE DATE
H	UPDATED ISSUE FOLLOWING COMMUNITY CONSULTATION	28/10/22

CONCEPT PLAN

CLIFTON HILL AND NORTH ABBOTSFORD ROAD SAFETY STUDY

NOONE STREET/GRAY STREET/TRENERRY CRESCENT (LOCATION 5)

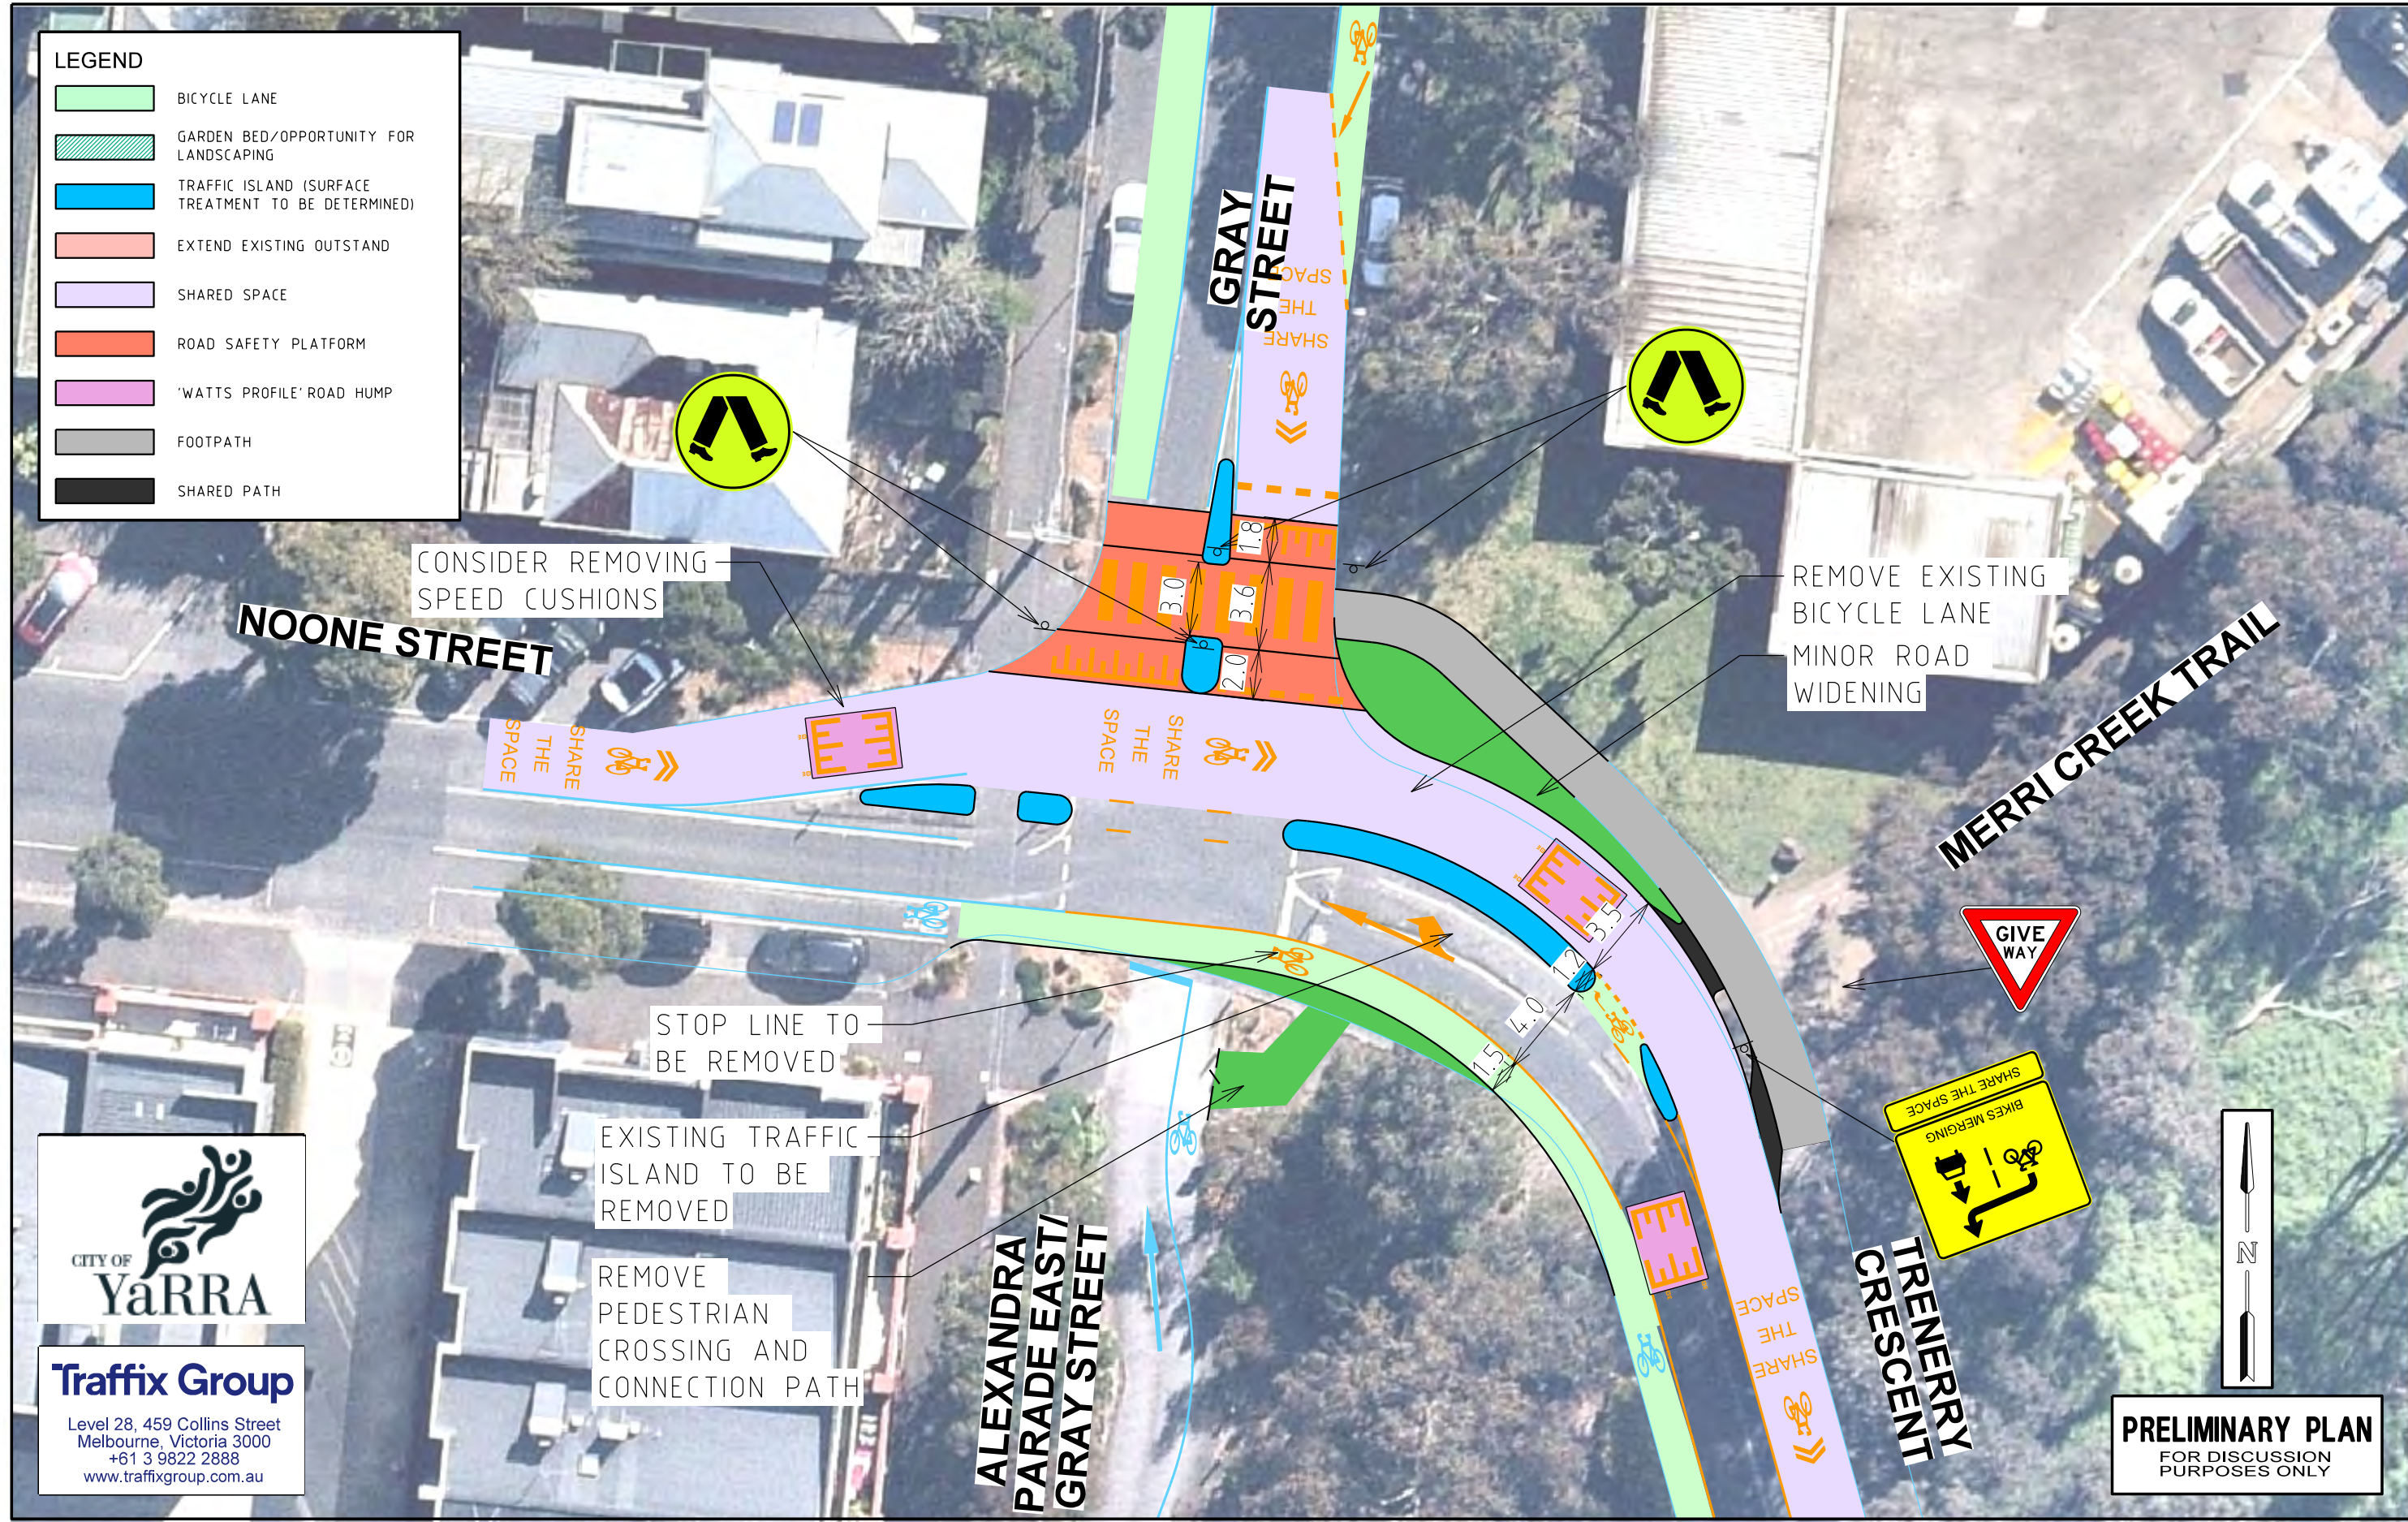

CITY OF YARRA

Traffix Group

Level 28, 459 Collins Street
Melbourne, Victoria 3000
+61 3 9822 2888
www.traffixgroup.com.au



DATE: 28/10/2022
MODEL: \Users\traffixgroup\Synergy\Projects\GRP3\GRP31210\Drawings\G31218-01 Issue D.dgn
FILE: \Users\traffixgroup\Synergy\Projects\GRP3\GRP31210\Drawings\G31218-01 Issue D.dgn

ISSUE	ISSUE DESCRIPTION	ISSUE DATE	SCALE	SHEET NUMBER
H	UPDATED ISSUE FOLLOWING COMMUNITY CONSULTATION	28/10/22	0 125 25 375 5 1250 (A3)	7

CONCEPT PLAN

CLIFTON HILL AND NORTH ABBOTSFORD ROAD SAFETY STUDY

TRENERRY CRESCENT AT EASTERN FREEWAY (LOCATION 6) - INTERIM TREATMENT

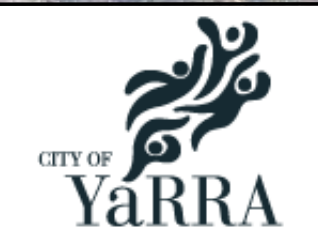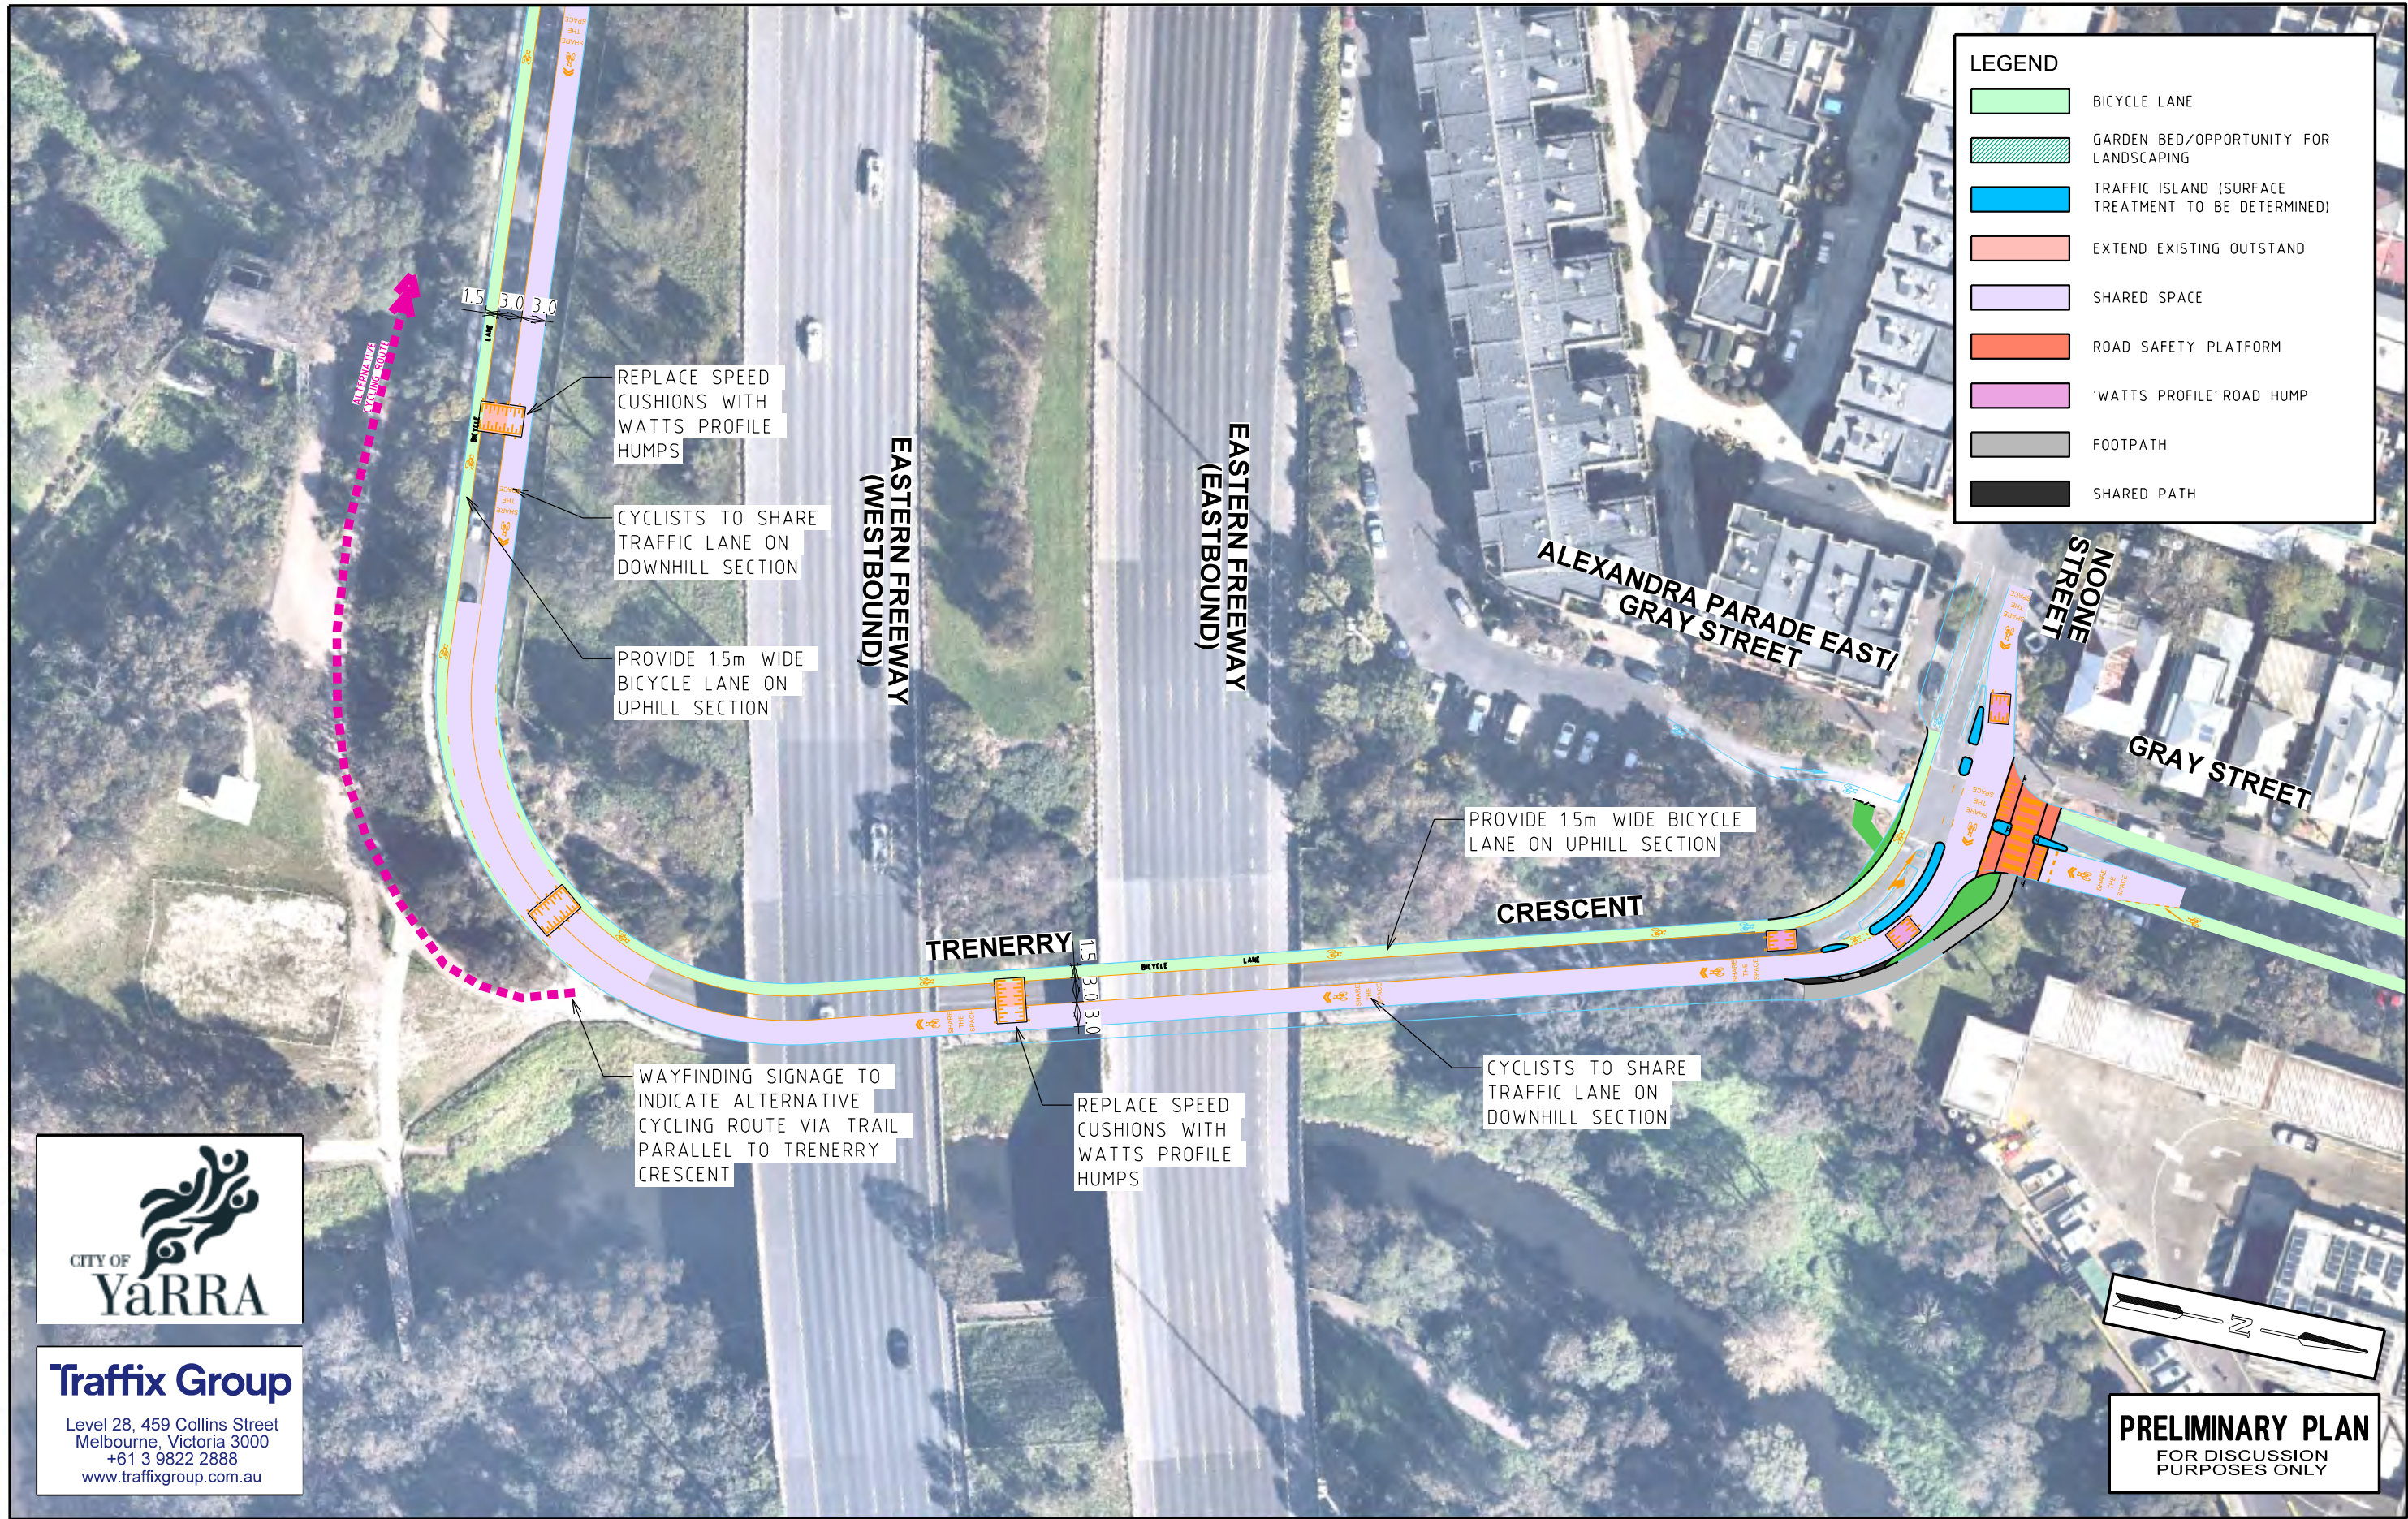

Traffix Group
Level 28, 459 Collins Street
Melbourne, Victoria 3000
+61 3 9822 2888
www.traffixgroup.com.au

DATE: 28/10/2022
MODEL: 8
FILE: \trnsrv02\group\Synergy\Projects\GRP3\210\G3-Drawings\G31218-01 Issue D.dgn


ISSUE	ISSUE DESCRIPTION	ISSUE DATE
H	UPDATED ISSUE FOLLOWING COMMUNITY CONSULTATION	28/10/22

CONCEPT PLAN

SCALE	SHEET NUMBER: 8
0 2.5 5 7.5 10 1:500 (A3)	

CLIFTON HILL AND NORTH ABBOTSFORD ROAD SAFETY STUDY

TRENERRY CRESCENT AT EASTERN FREEWAY (LOCATION 6) - ULTIMATE TREATMENT

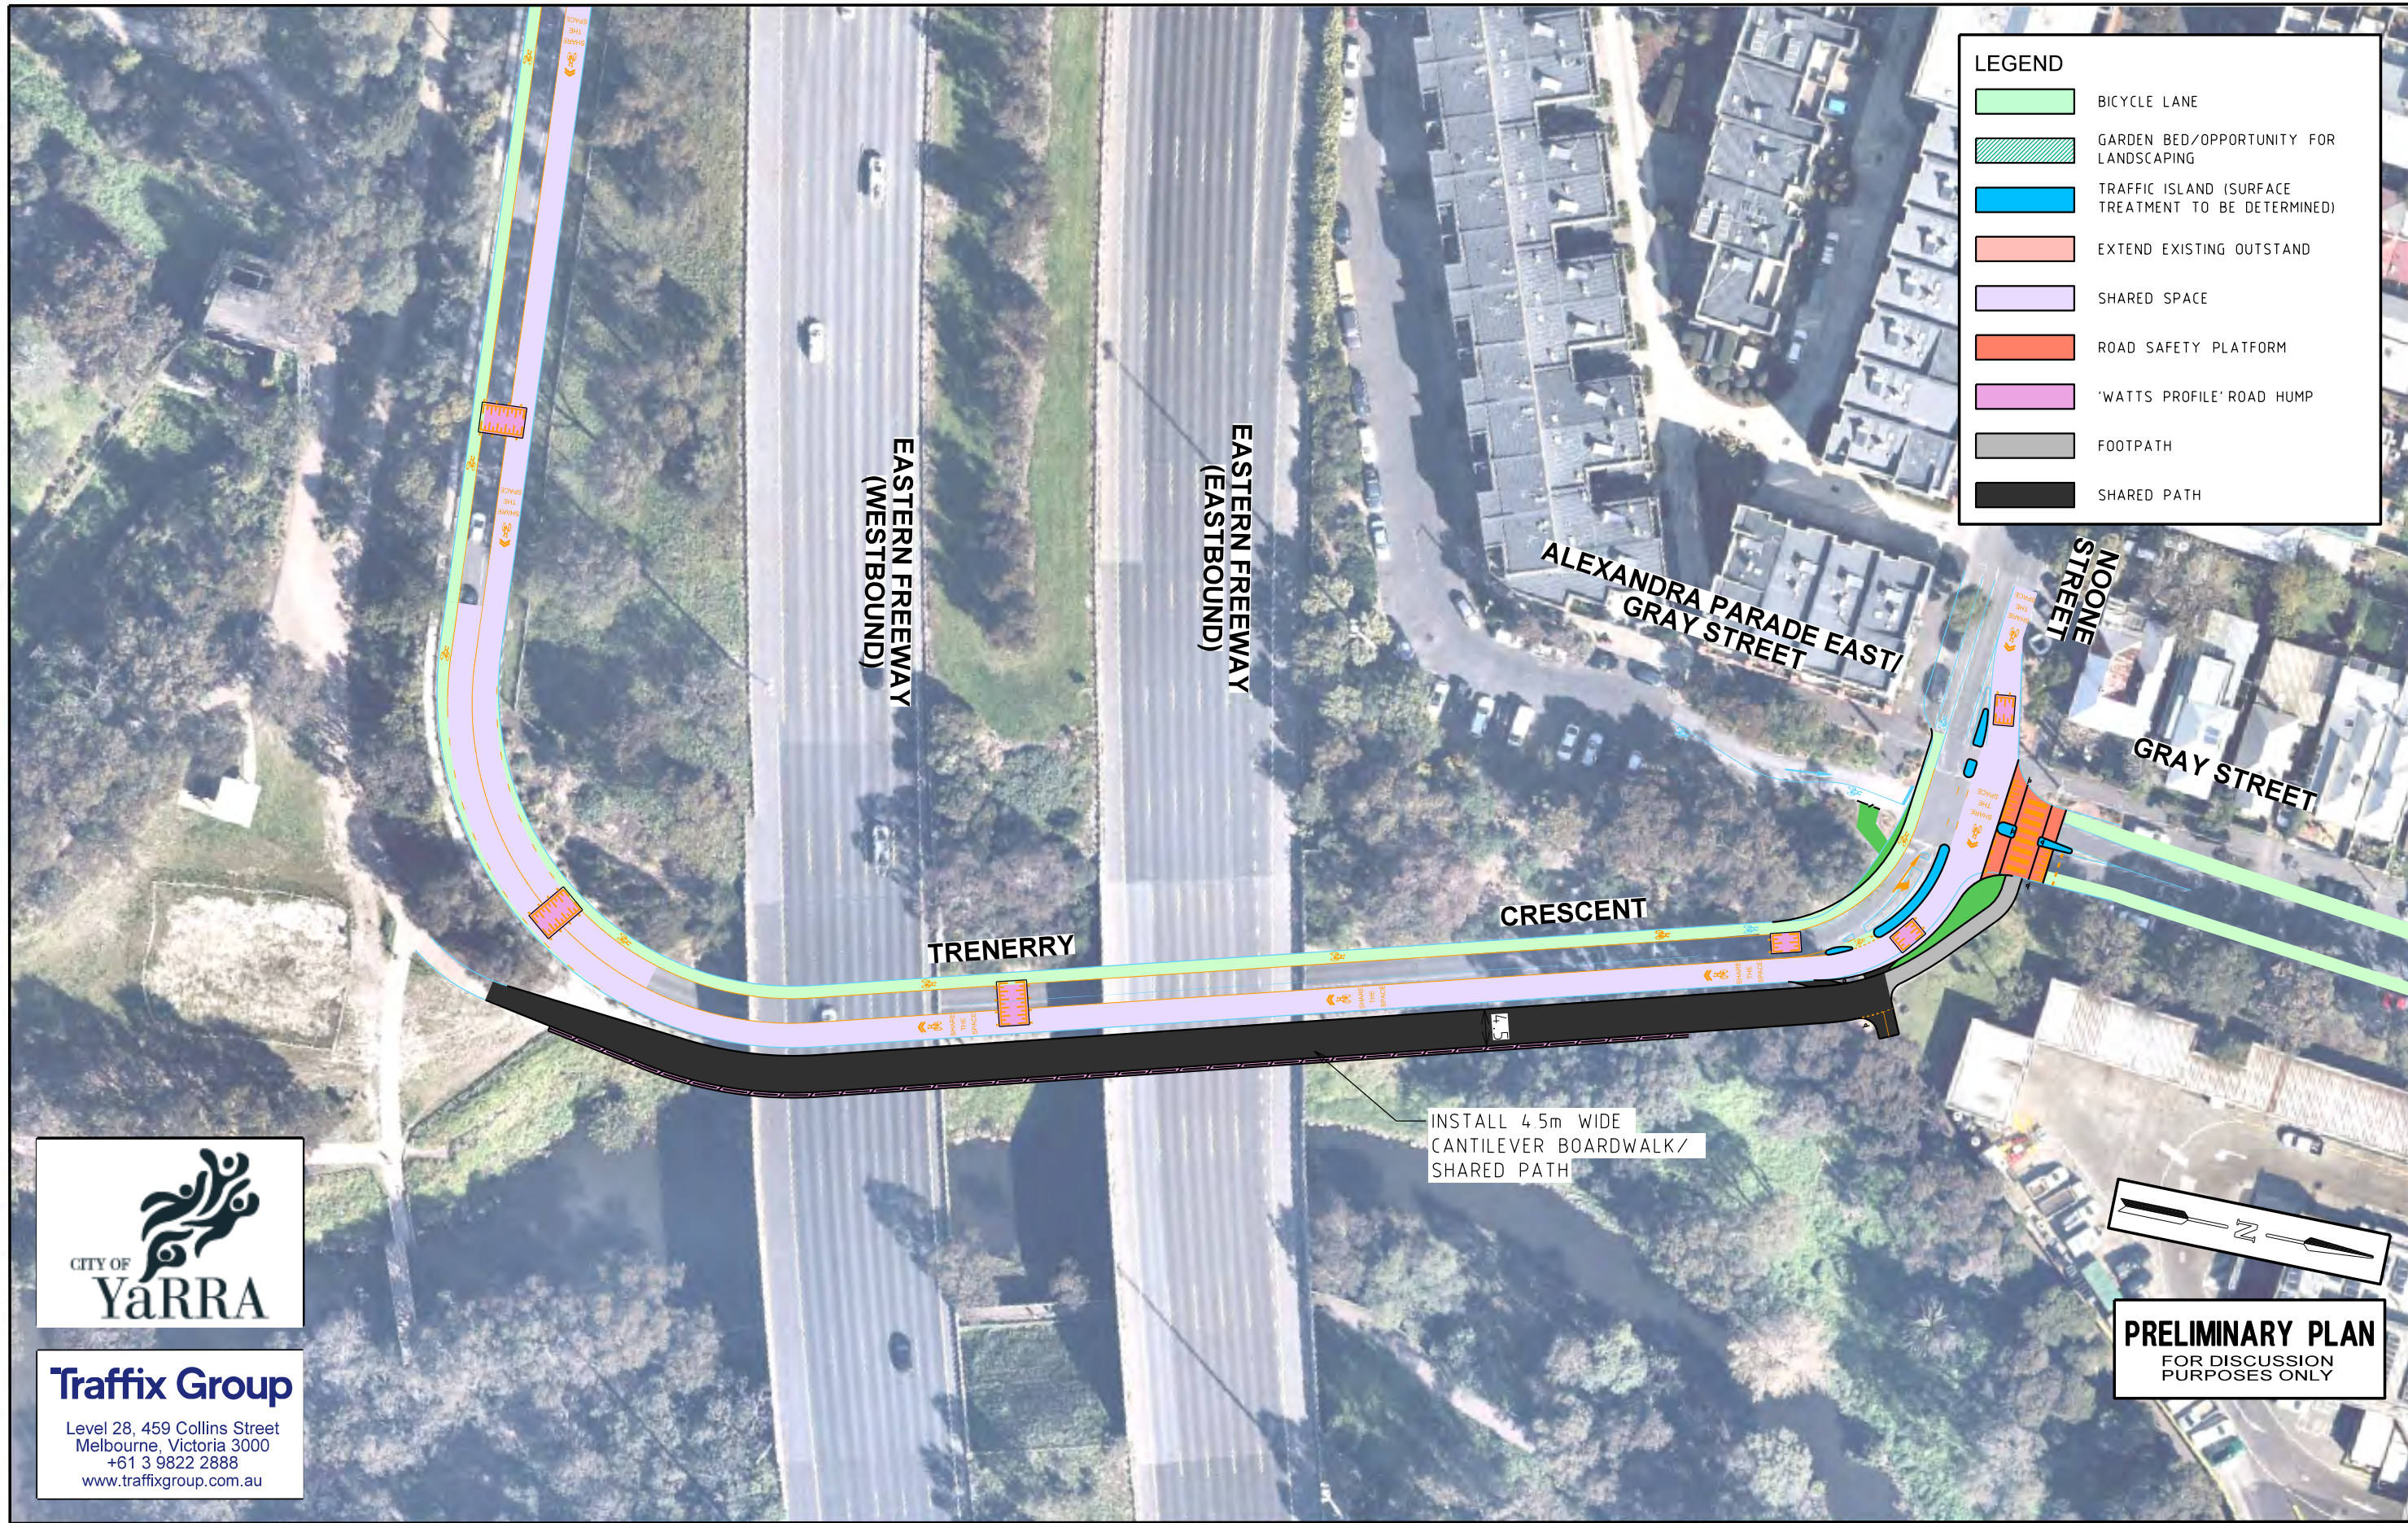

DATE: 28/10/2022
MODEL: 9
FILE: \trnsrv02\group\Synergy\Projects\GRP3\1210\3-Drawings\G31218-01 Issue D.dgn


ISSUE	ISSUE DESCRIPTION	ISSUE DATE
H	UPDATED ISSUE FOLLOWING COMMUNITY CONSULTATION	28/10/22

CONCEPT PLAN

SCALE	SHEET NUMBER: 9
1:500 (A3) 0 2.5 5 7.5 10	

CLIFTON HILL AND NORTH ABBOTSFORD ROAD SAFETY STUDY

TRENERRY CRESCENT NEAR DIGHTS FALLS CARPARK (LOCATION 6 CONT.)

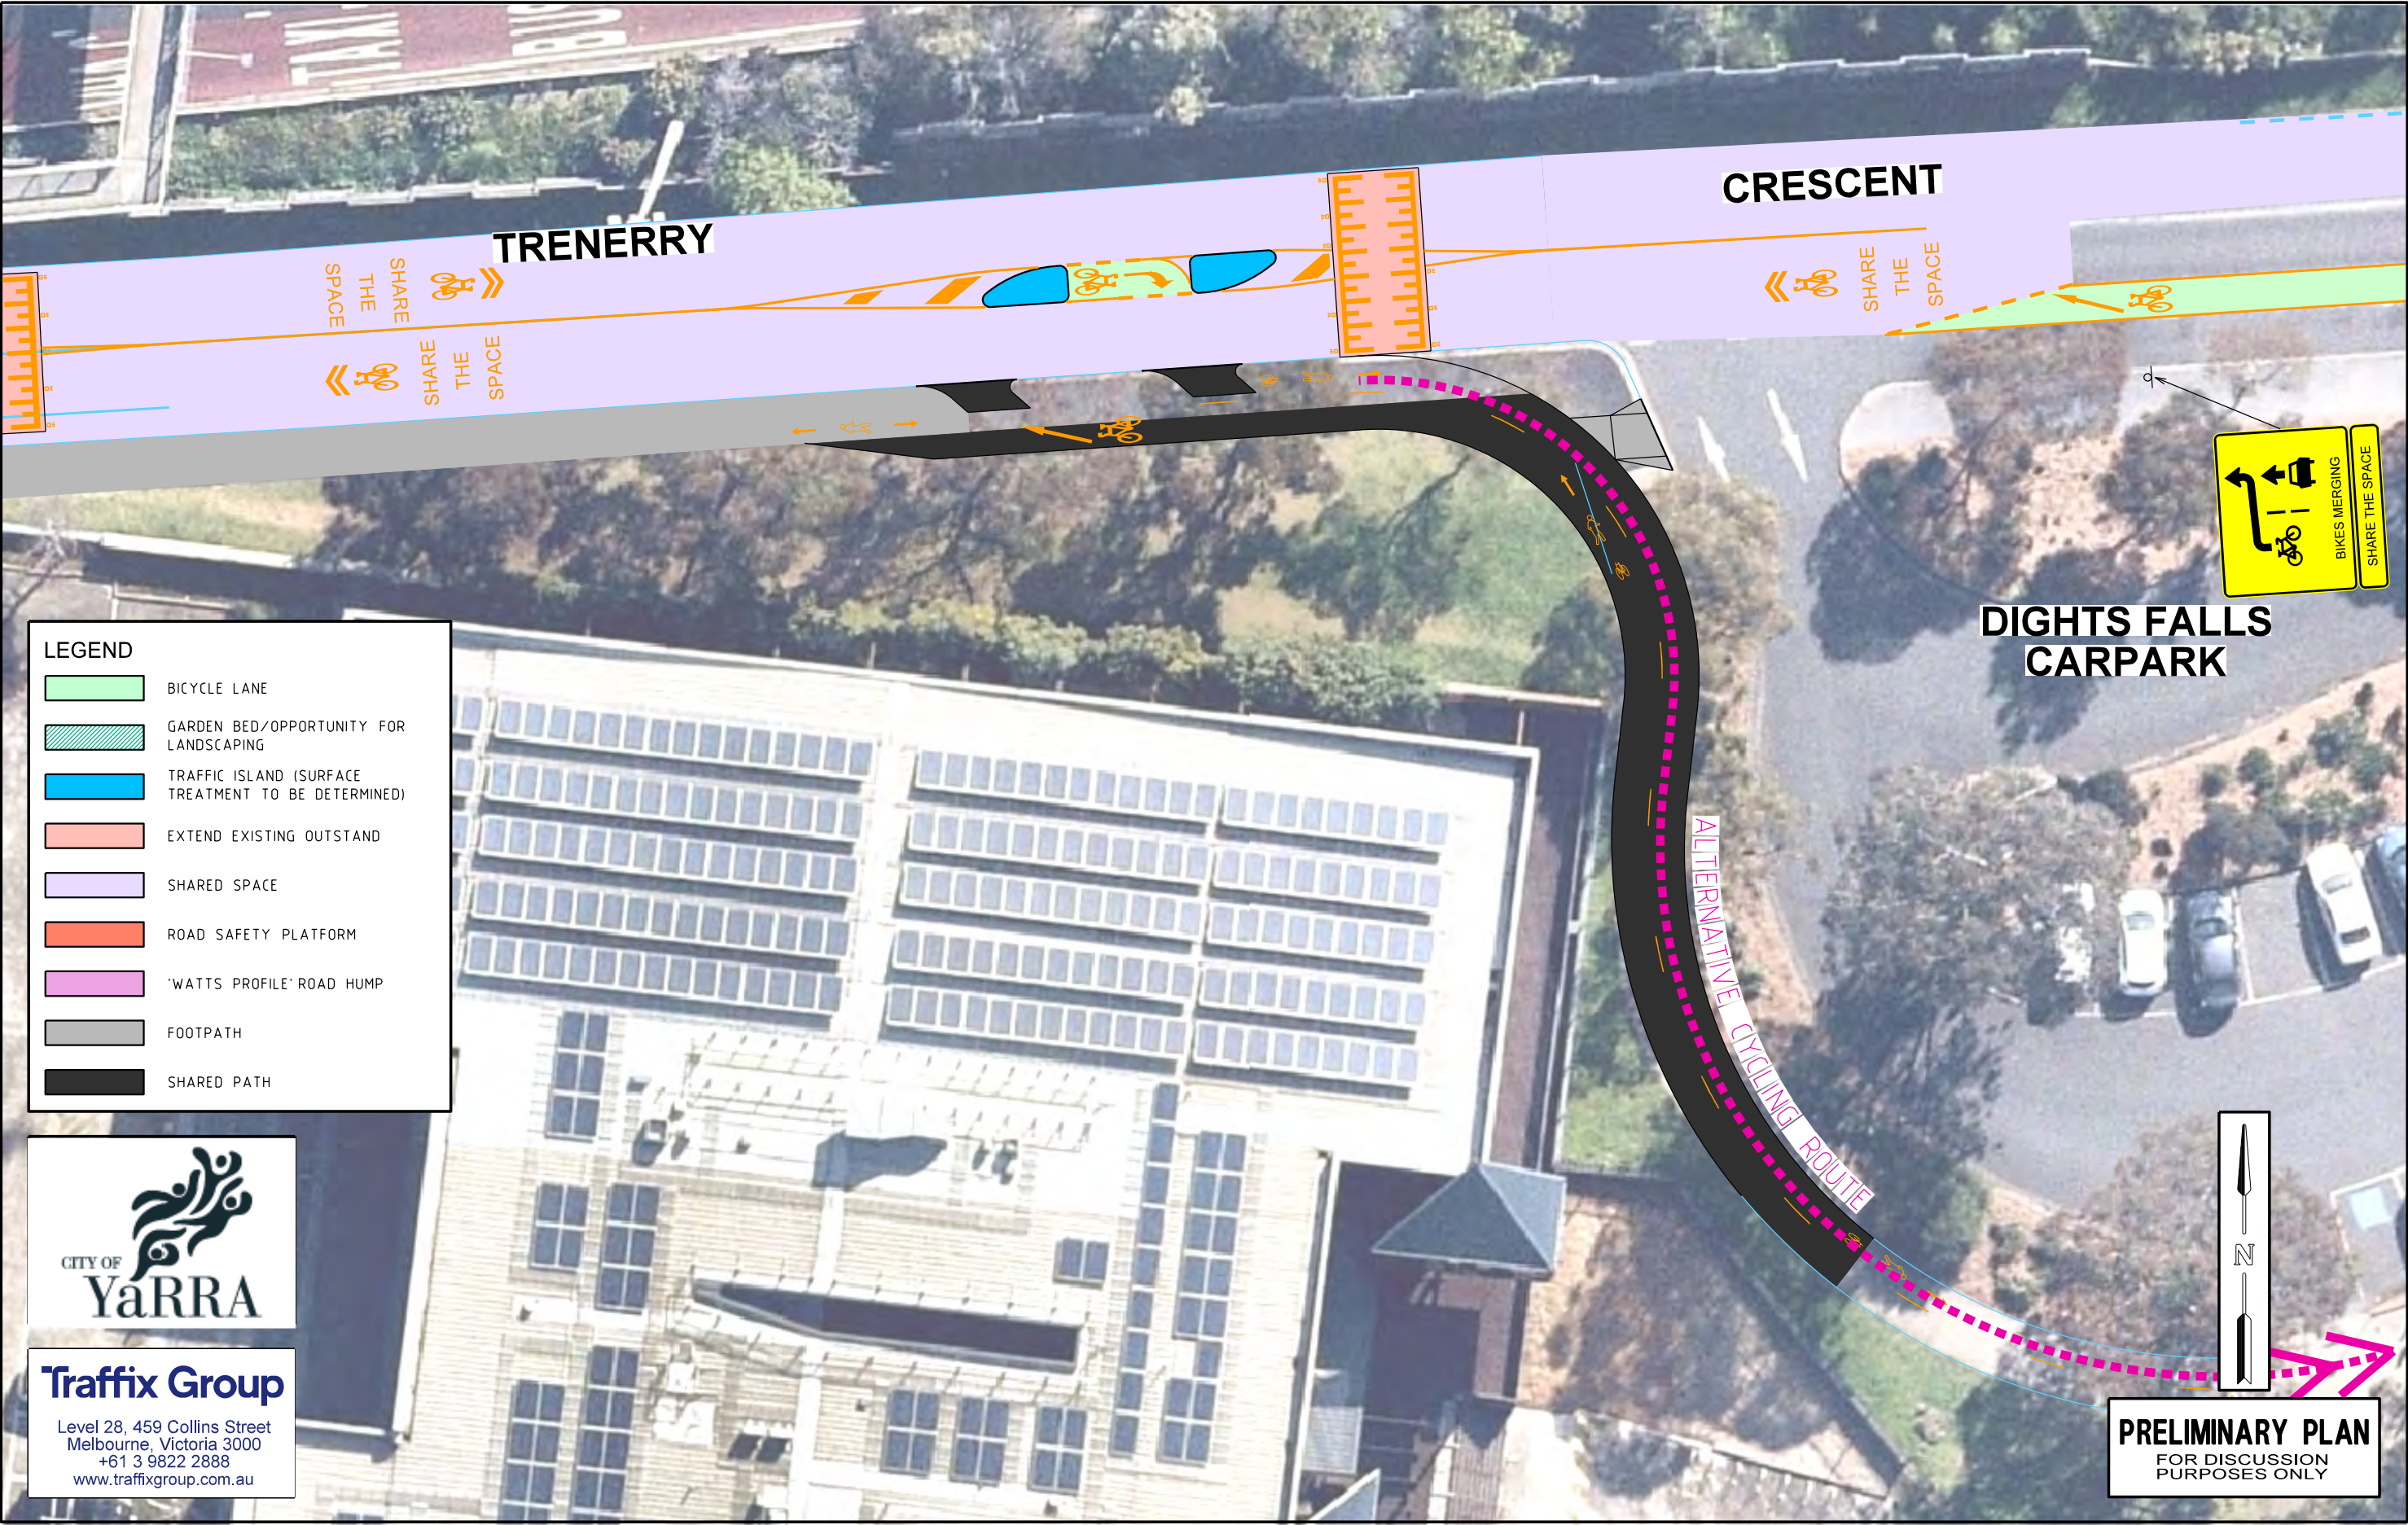


DATE: 28/10/2022
MODEL: 10
FILE: \\traffix\traffixgroup\Synergy\Projects\GRP3\GRP31210\Drawings\G31218-01 Issue D.dgn

ISSUE	ISSUE DESCRIPTION	ISSUE DATE	SCALE	SHEET NUMBER
E	UPDATED ISSUE FOLLOWING COMMUNITY CONSULTATION	17/10/22	1:250 (A3) 0 125 25 375 5	10

CONCEPT PLAN

CLIFTON HILL AND NORTH ABBOTSFORD ROAD SAFETY STUDY

TRENERRY CRESCENT NEAR MAUGIE STREET (LOCATION 7) - INTERIM TREATMENT

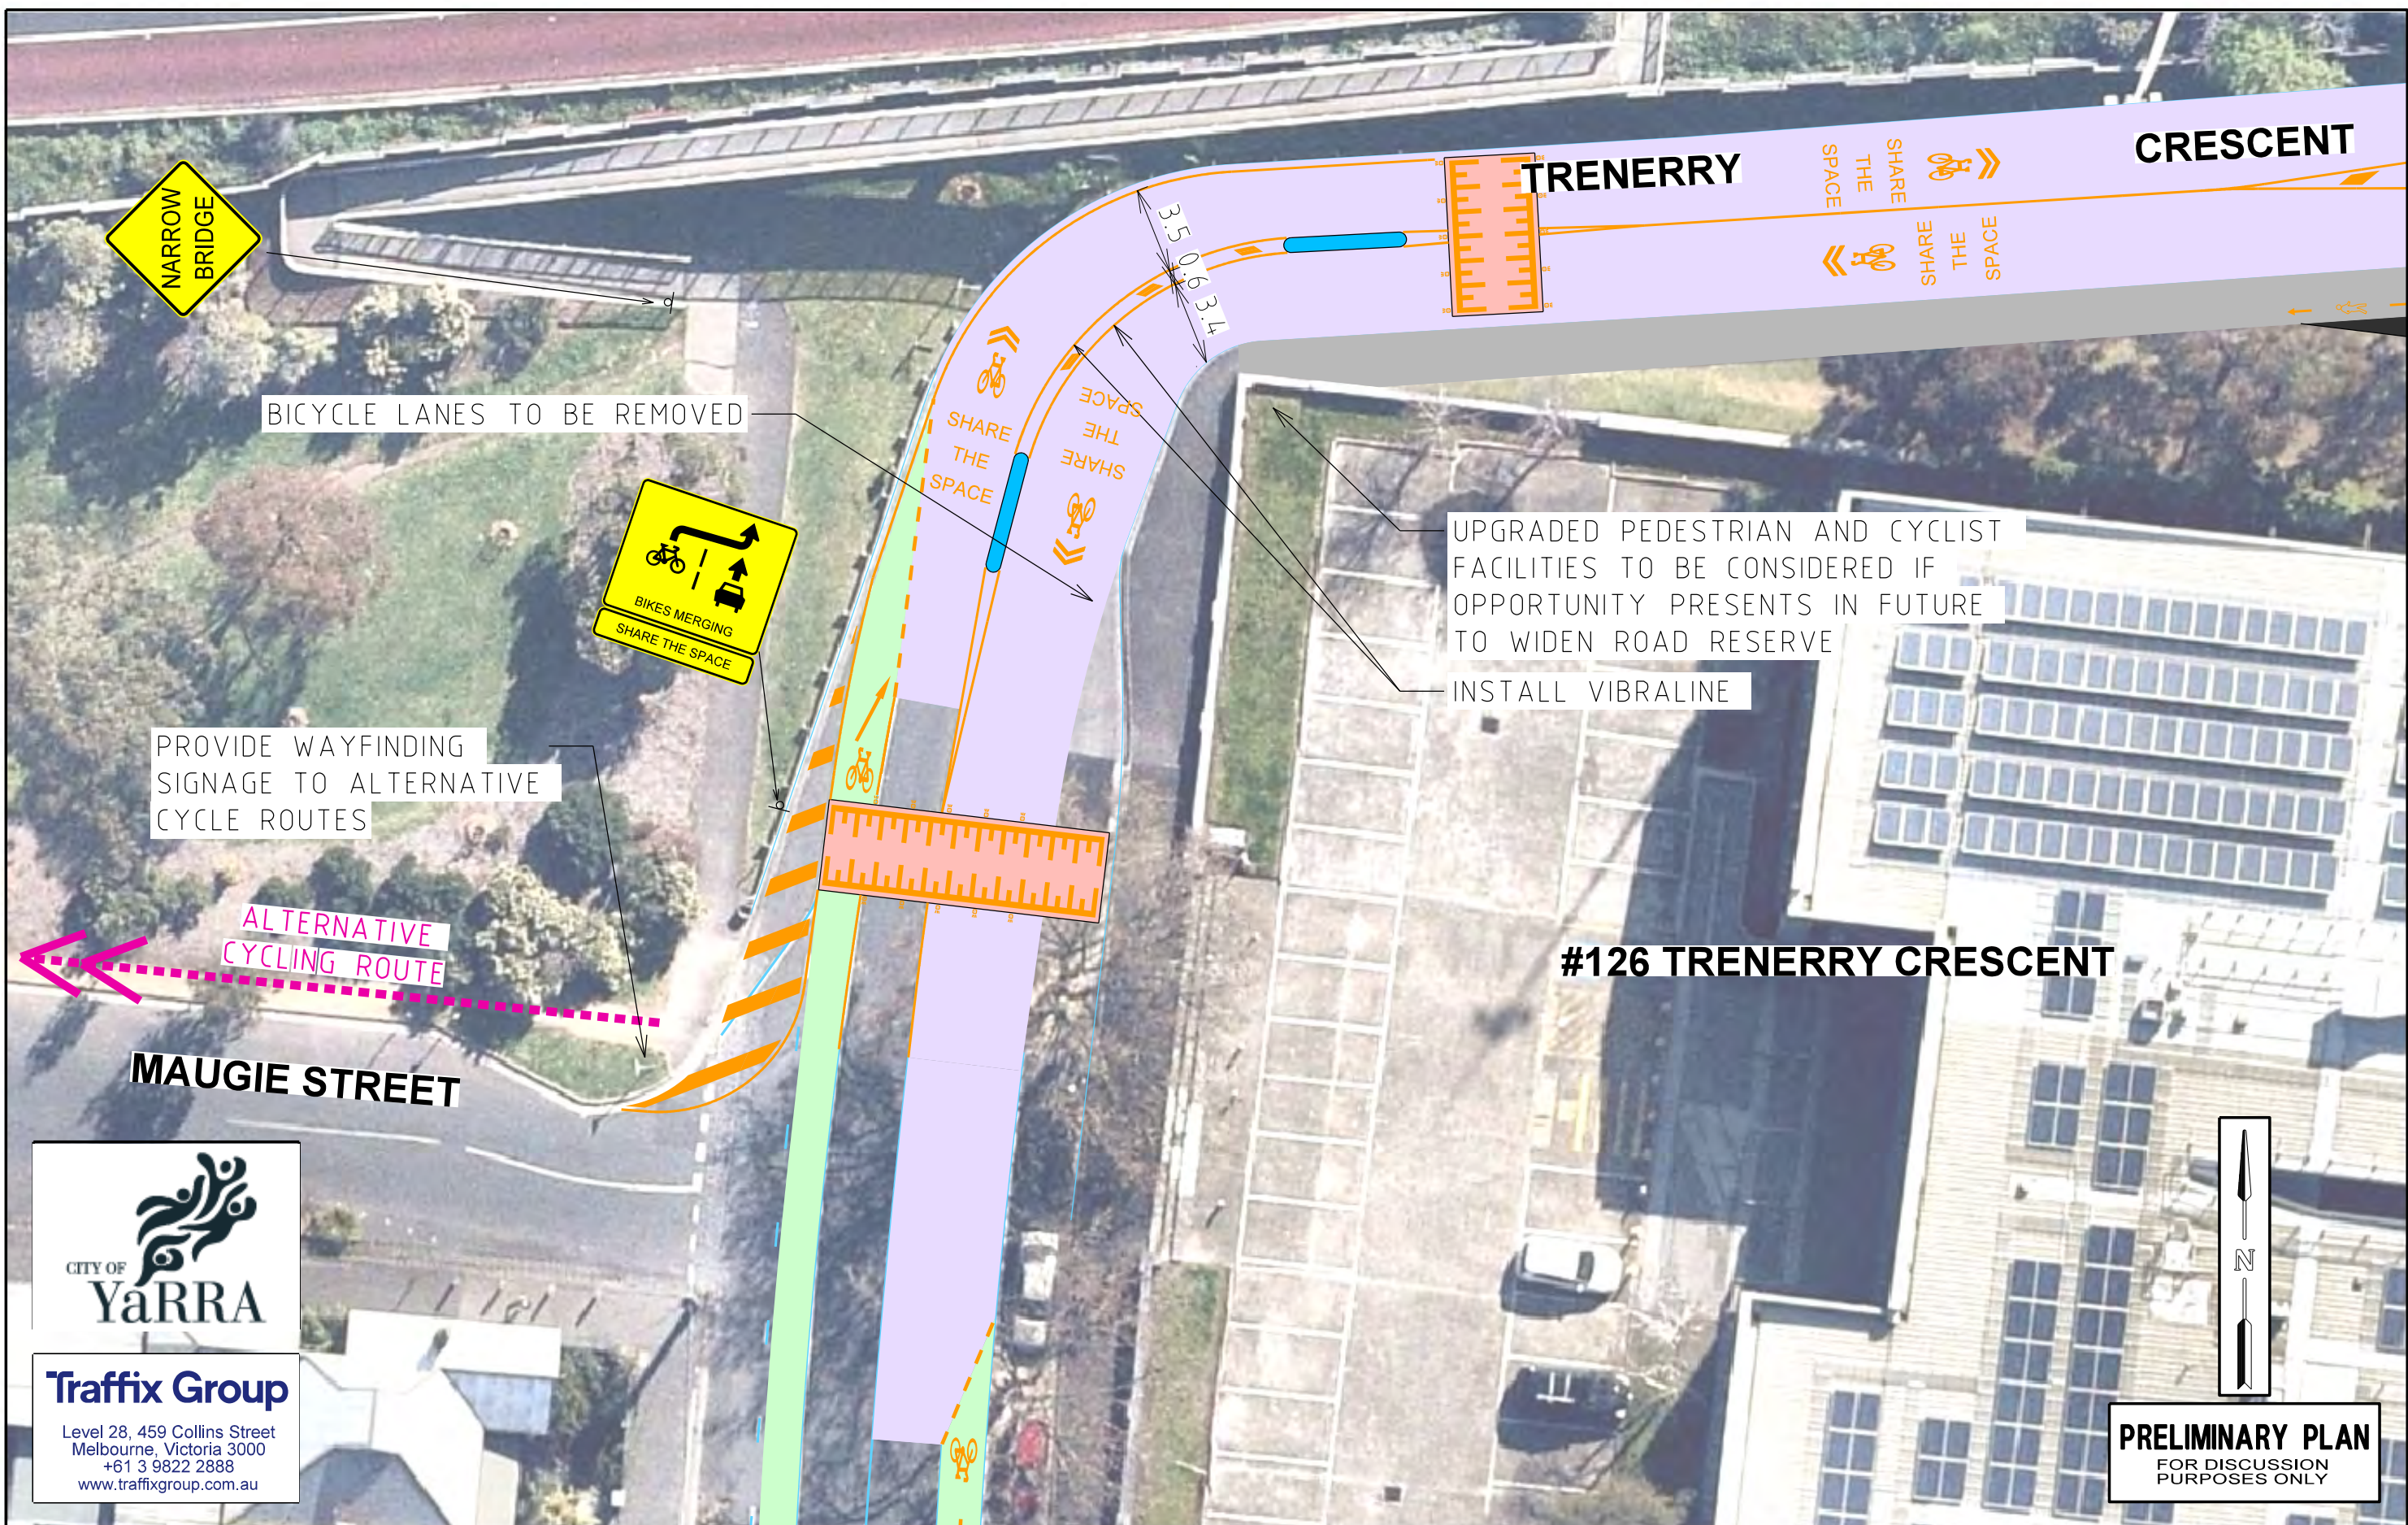

CITY OF YARRA

Traffix Group

Level 28, 459 Collins Street
Melbourne, Victoria 3000
+61 3 9822 2888
www.traffixgroup.com.au

PRELIMINARY PLAN
FOR DISCUSSION
PURPOSES ONLY

DATE: 28/10/2022
MODEL: 11
FILE: \\traffix\02\group\Synergy\Projects\GRPs\GRP31210\Drawings\G31218-01 Issue D.dgn

ISSUE	ISSUE DESCRIPTION	ISSUE DATE	CONCEPT PLAN	SCALE	SHEET NUMBER: 11
H	UPDATED ISSUE FOLLOWING COMMUNITY CONSULTATION	28/10/22		1:250 (A3) 0 125 25 375 5	

CLIFTON HILL AND NORTH ABBOTSFORD ROAD SAFETY STUDY

EASTERN FREEWAY PEDESTRIAN OVERPASS(LOCATION 8)



DATE: 28/10/2022
MODEL: 12
FILE: \\ussv02\group\Synergy\Projects\GRP3\GRP31210\03-Drawings\G31218-01 Issue D.dgn

ISSUE	ISSUE DESCRIPTION	ISSUE DATE
H	UPDATED ISSUE FOLLOWING COMMUNITY CONSULTATION	28/10/22


CONCEPT PLAN

SCALE
1:500 (A3)

SHEET NUMBER: 12

CLIFTON HILL AND NORTH ABBOTSFORD ROAD SAFETY STUDY

TRENERRY CRESCENT NEAR ABBOTT STREET(LOCATION 9)

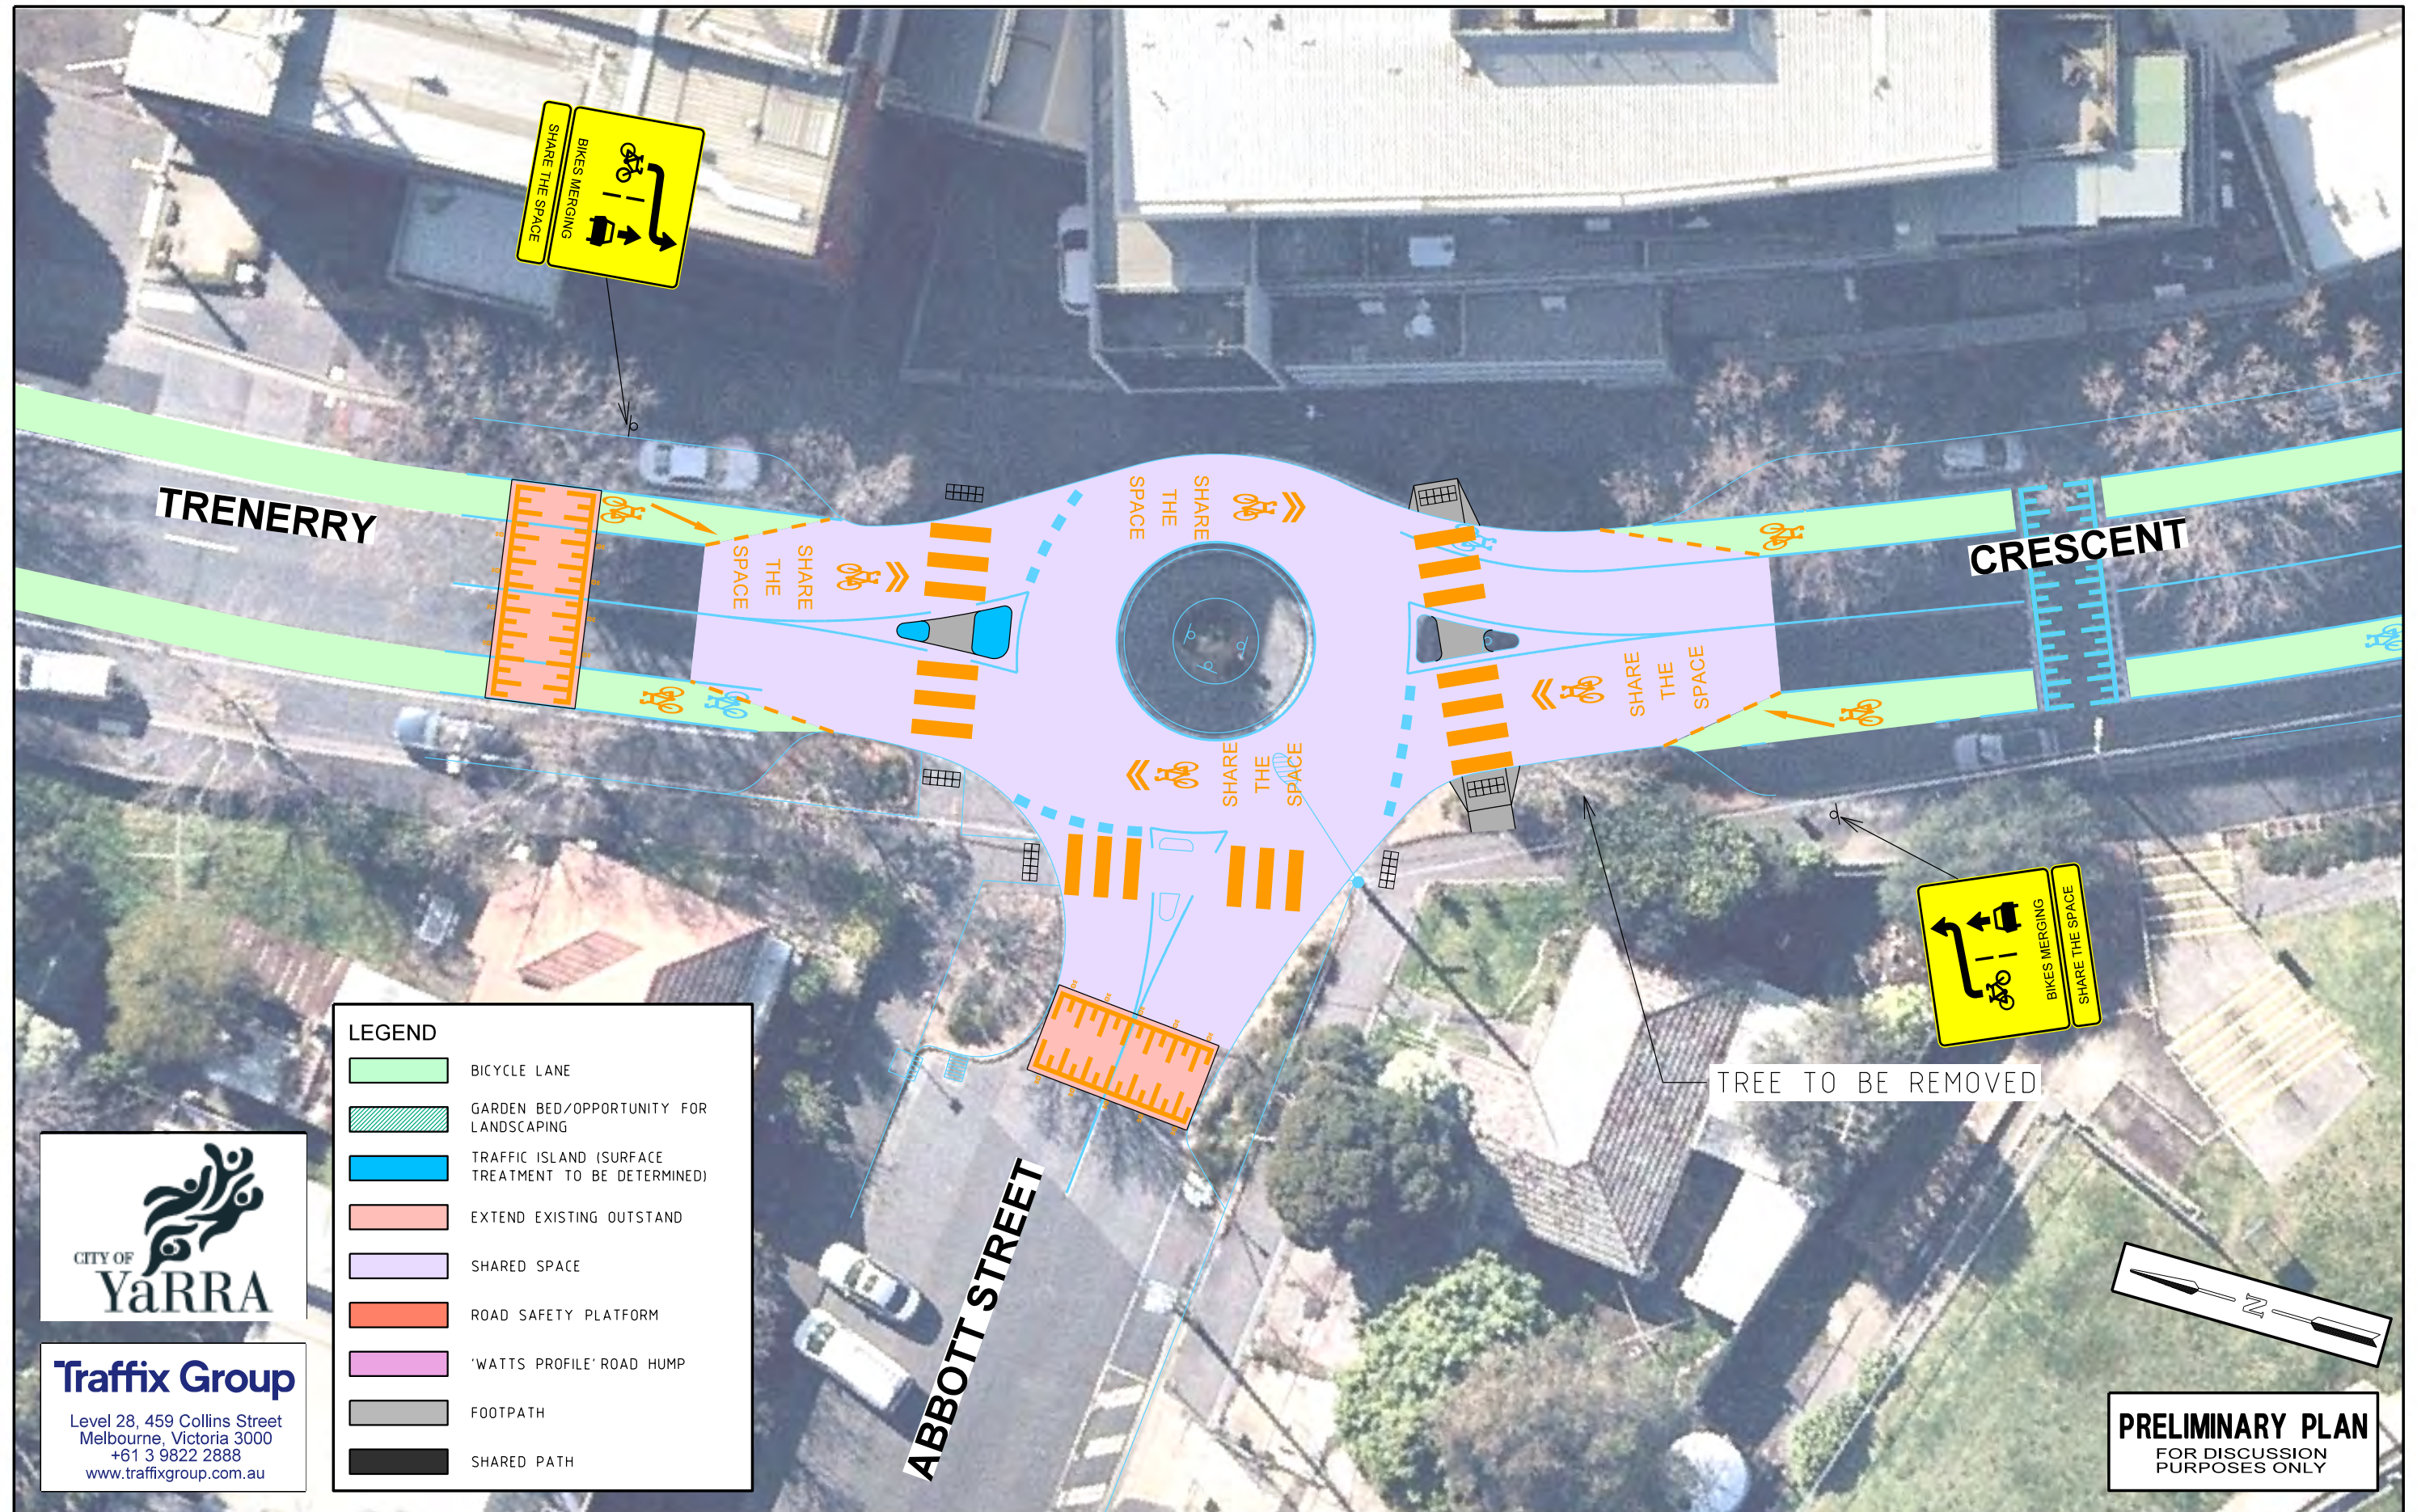


DATE: 28/10/2022
MODEL: 13
FILE: \Users\j2group\Synergy\Projects\GRP\GRP31218\03-Drawings\G31218-01 Issue D.dgn

ISSUE	ISSUE DESCRIPTION	ISSUE DATE	SCALE	SHEET NUMBER
H	UPDATED ISSUE FOLLOWING COMMUNITY CONSULTATION	28/10/22	1:250 (A3) 0 125 25 375 5	13

CLIFTON HILL AND NORTH ABBOTSFORD ROAD SAFETY STUDY

TRENERRY CRESCENT NEAR BATH STREET (LOCATION 10)

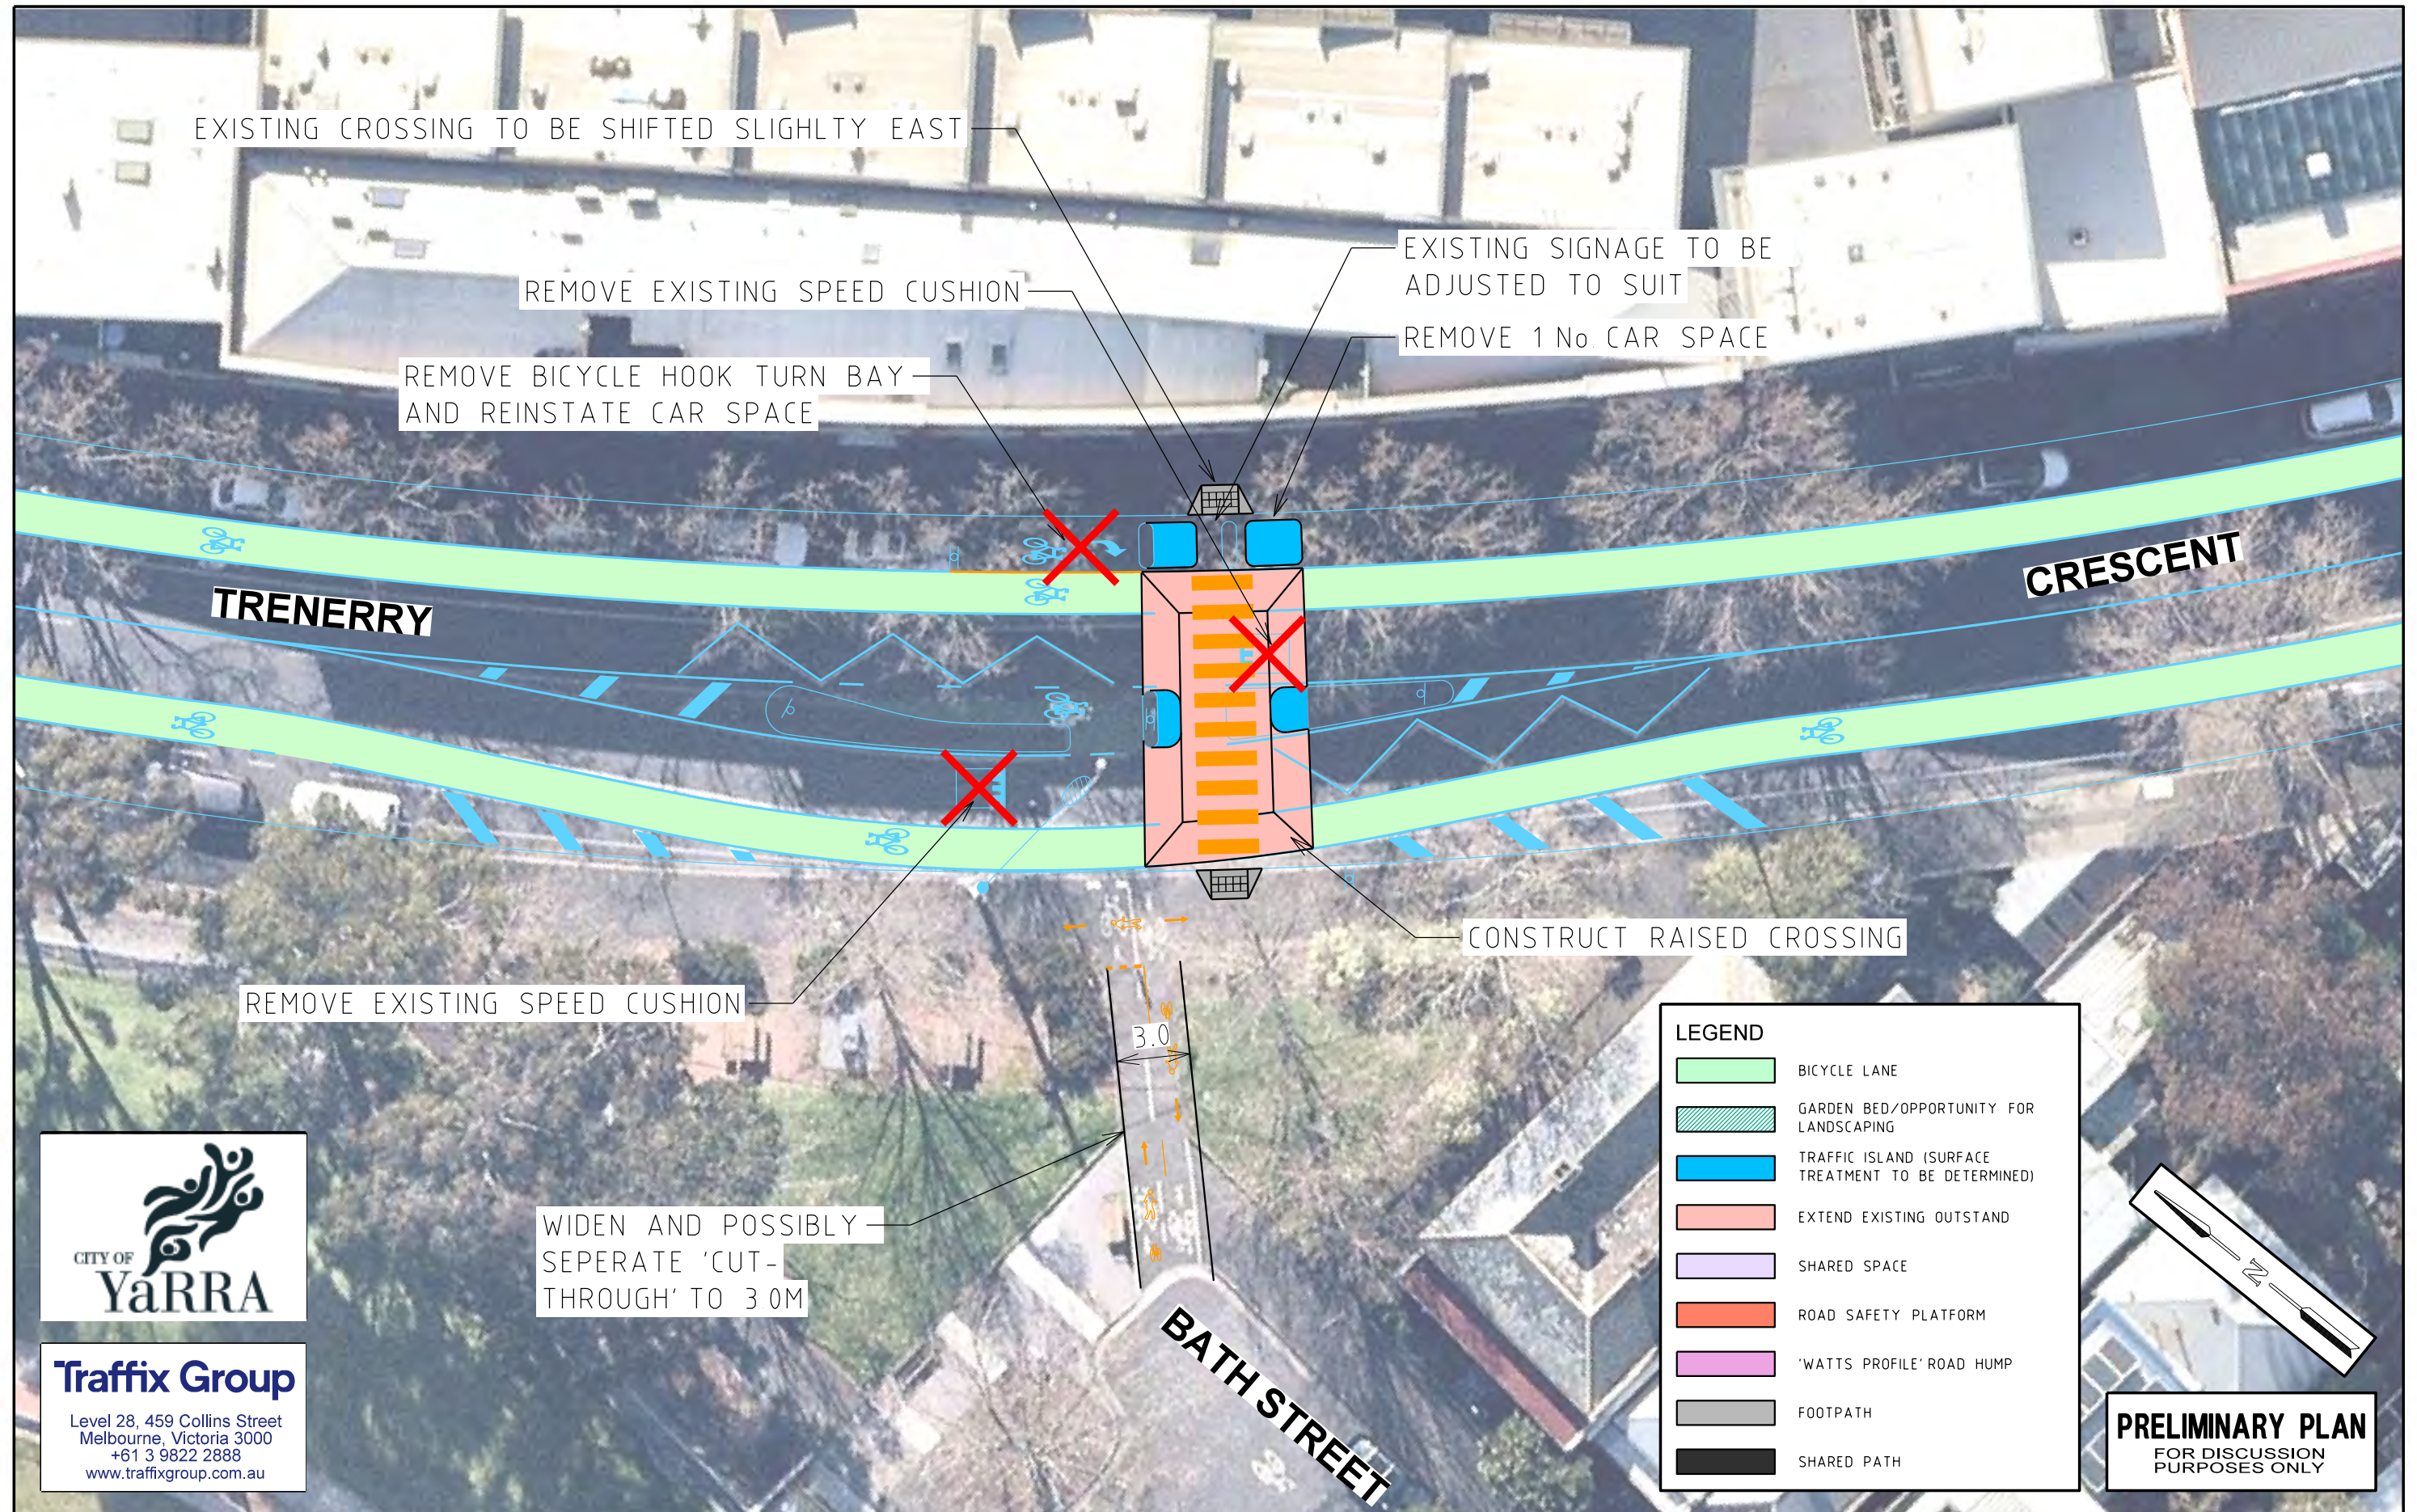

Traffix Group

Level 28, 459 Collins Street
Melbourne, Victoria 3000
+61 3 9822 2888
www.traffixgroup.com.au

DATE: 28/10/2022
MODEL: 14
FILE: \\usserv02\group\Synergy\Projects\GRP3\GRP3121803-Drawings\G31218-01 Issue D.dgn

ISSUE	ISSUE DESCRIPTION	ISSUE DATE
H	UPDATED ISSUE FOLLOWING COMMUNITY CONSULTATION	28/10/22



CONCEPT PLAN

SCALE
1:250 (A3)
0 125 250 375 5

SHEET NUMBER: 14

CLIFTON HILL AND NORTH ABBOTSFORD ROAD SAFETY STUDY

TRENERRY CRESCENT NEAR TURNER STREET(LOCATION 11)

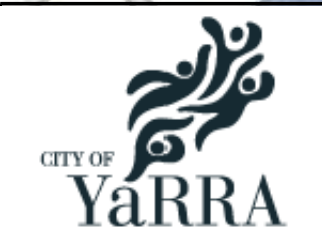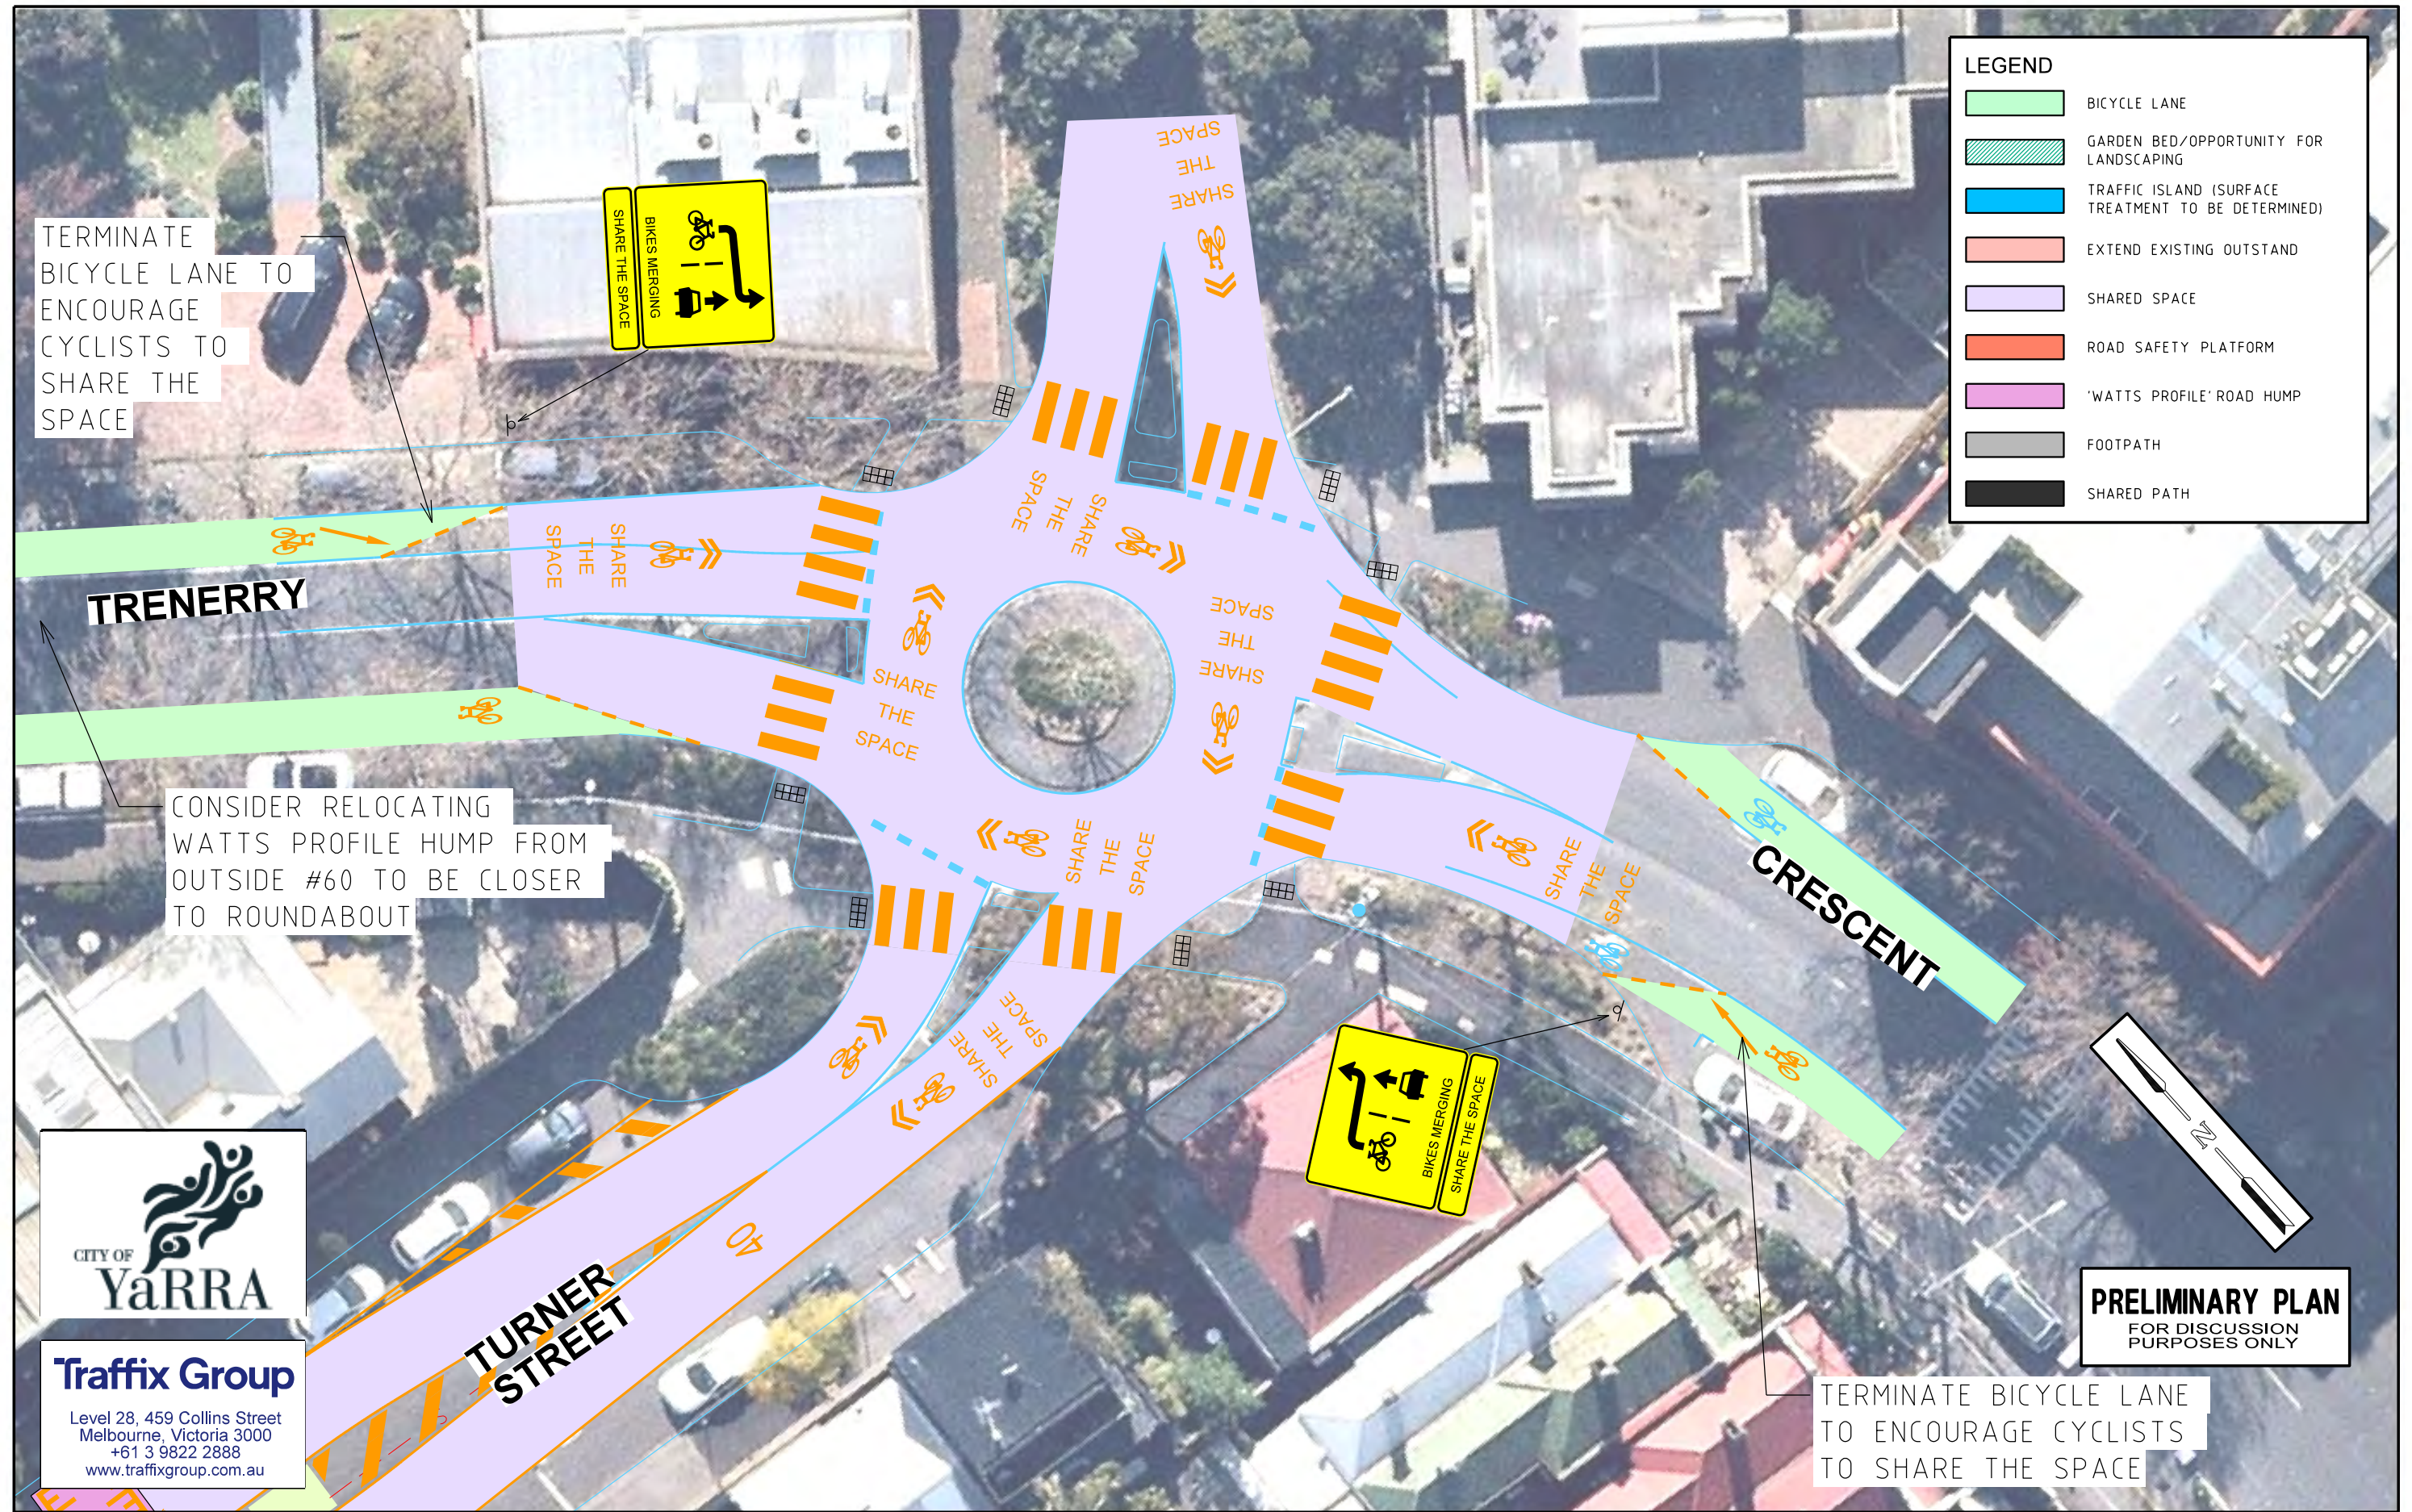

Traffix Group
Level 28, 459 Collins Street
Melbourne, Victoria 3000
+61 3 9822 2888
www.traffixgroup.com.au

DATE: 28/10/2022
MODEL: 15
FILE: \Users\02group\Synergy\Projects\GRP3\GRP31210\Drawings\G31218-01 Issue D.dgn

ISSUE	ISSUE DESCRIPTION	ISSUE DATE
H	UPDATED ISSUE FOLLOWING COMMUNITY CONSULTATION	28/10/22

CONCEPT PLAN

SCALE	0 125 250 375 500	SHEET NUMBER: 15
1:250 (A3)		

CLIFTON HILL AND NORTH ABBOTSFORD ROAD SAFETY STUDY

TURNER STREET (LOCATION 12)



ISSUE	ISSUE DESCRIPTION	ISSUE DATE
H	UPDATED ISSUE FOLLOWING COMMUNITY CONSULTATION	28/10/22

CONCEPT PLAN

SCALE


0 2.5 5 7.5 10

1500 (A3)

SHEET NUMBER: 16

CLIFTON HILL AND NORTH ABBOTSFORD ROAD SAFETY STUDY

TURNER STREET (LOCATION 12)

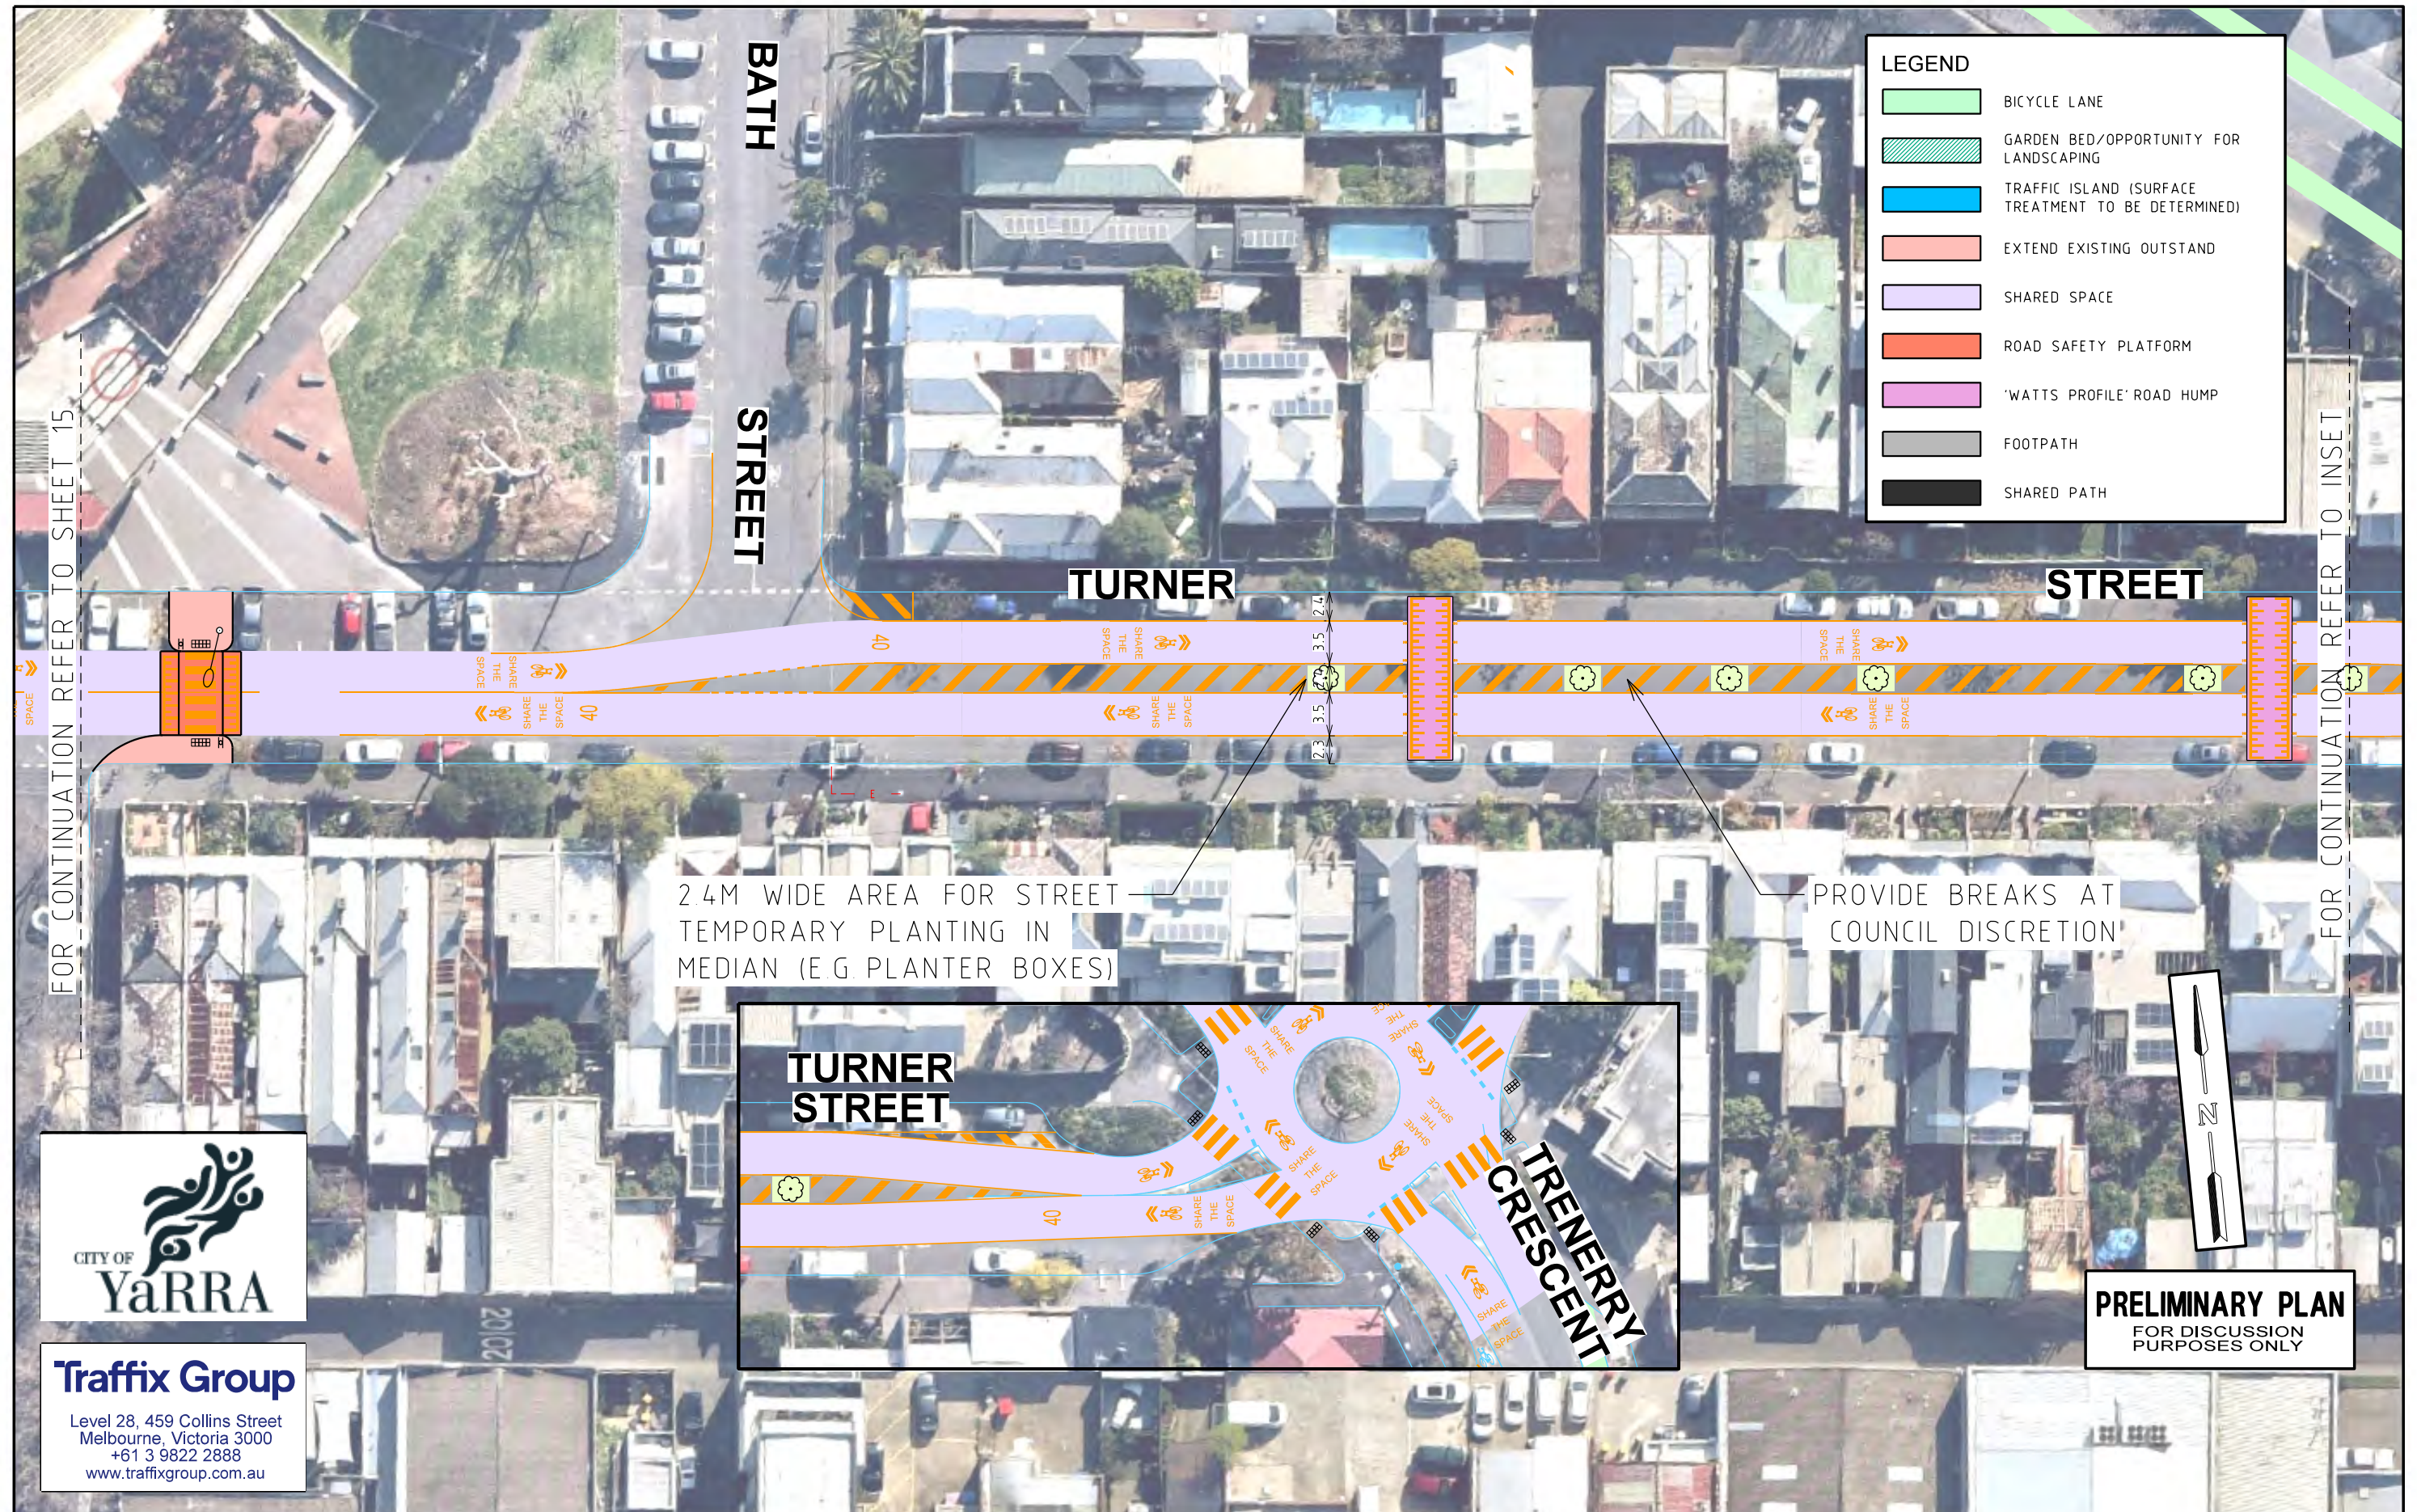

DATE: 28/10/2022
MODEL: 17
FILE: \Users\02group\Synergy\Projects\GPR3\1210\03-Drawings\G31218-01 Issue D.dgn

ISSUE	ISSUE DESCRIPTION	ISSUE DATE	SCALE	SHEET NUMBER: 17
H	UPDATED ISSUE FOLLOWING COMMUNITY CONSULTATION	28/10/22	1500 (A3) 0 2.5 5 7.5 10	

CONCEPT PLAN

CLIFTON HILL AND NORTH ABBOTSFORD ROAD SAFETY STUDY

TRENERRY CRESCENT NEAR DIGHTS FALLS CARPARK (LOCATION 17)



Traffix Group
 Level 28, 459 Collins Street
 Melbourne, Victoria 3000
 +61 3 9822 2888
 www.traffixgroup.com.au

DATE: 28/10/2022
 MODEL: 18
 FILE: \Users\02group\Synergy\Projects\GRPs\GRP3121803-Drawings\G31218-01 Issue D.dgn

ISSUE	ISSUE DESCRIPTION	ISSUE DATE	SCALE	SHEET NUMBER
H	UPDATED ISSUE FOLLOWING COMMUNITY CONSULTATION	28/10/22	1:250 (A3)	18

CONCEPT PLAN

CLIFTON HILL AND NORTH ABBOTSFORD ROAD SAFETY STUDY

YAMBLA STREET AT KIEWA STREET (LOCATION 18)



DATE: 28/10/2022
MODEL: 19
FILE: \\traffix\02\group\Synergy\Projects\GRP3\210\3-Drawings\G31218-01 Issue D.dgn

ISSUE	ISSUE DESCRIPTION	ISSUE DATE
H	UPDATED ISSUE FOLLOWING COMMUNITY CONSULTATION	28/10/22

CONCEPT PLAN

SCALE
1:500 (A3)
0 2.5 5 7.5 10

SHEET NUMBER: 19